RICHMOND MARINA POINT DEVELOPMENT PROJECT **BCDC DESIGN REVIEW BOARD** December 9, 2024



PROJECT TEAM:





<u>Project Proponent</u> Glen Powles, Guardian Commercial Real Estate, LP (Developer)

Project Representatives MILLER STARR
REGALIADavid Burton, ktgy (Associate Principal, Architect)
Marcia Vallier, CSW | ST2 (Senior Project Manager, Landscape Architect) Michael Vidra, CSW | ST2 (Senior Project Manager, Engineer) Bahareh Heidarzadeh, PhD, PE, Associate, ENGEO Incorporated (Geotechnical Engineering) Bryan W. Wenter, AICP, Miller Starr Regalia (Attorney) Steve Reilly, Senior Vice President, Land Advisors Organization (Real Estate Planner)

DRAWING LIST:

1	SITE VICINIT
2	PROJECT VI
3	PROJECT VI
4	LANDSCAPE
5	PROJECT R

FY AND PROJECT CONTEXT ISUALIZATIONS ISUALIZATIONS E SITE PLAN RENDERINGS AND ELEVATION

- 6 PROJECT SECTIONS
- 7 SHORELINE FRONTAGE ENLARGEMENT PLAN
- 8 BAY TRAIL FRONTAGE PLAN
- 9 BAY TRAIL FRONTAGE PARK SPACE
- 10 GRADING PLAN SEA LEVEL RISE EXHIBIT
- 11 PLANT LIST AND PHOTOS

PROJECT LOCATION



SAN FRANCISCO BAY AREA, CALIFORNIA



RICHMOND, CALIFORNIA



SOUTH RICHMOND SHORELINE AREA IN RICHMOND, CALIFORNIA




MARINA BAY NEIGHBORHOOD IN RICHMOND, CALIFORNIA






REPRESENTATIVE IMAGES OF MARINA BAY NEIGHBORHOOD



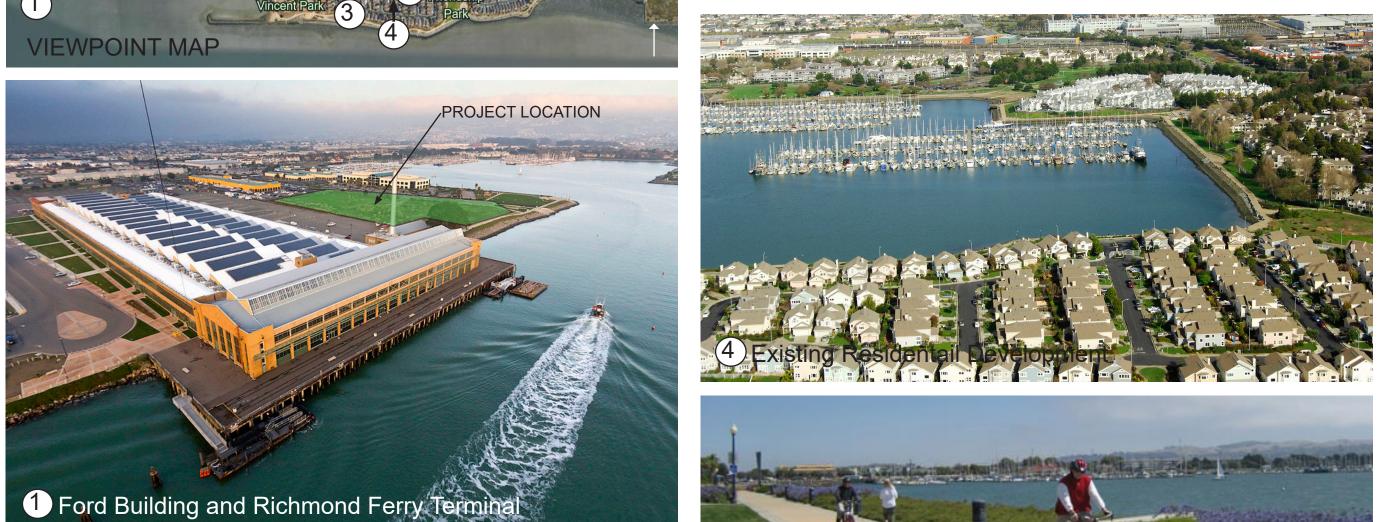

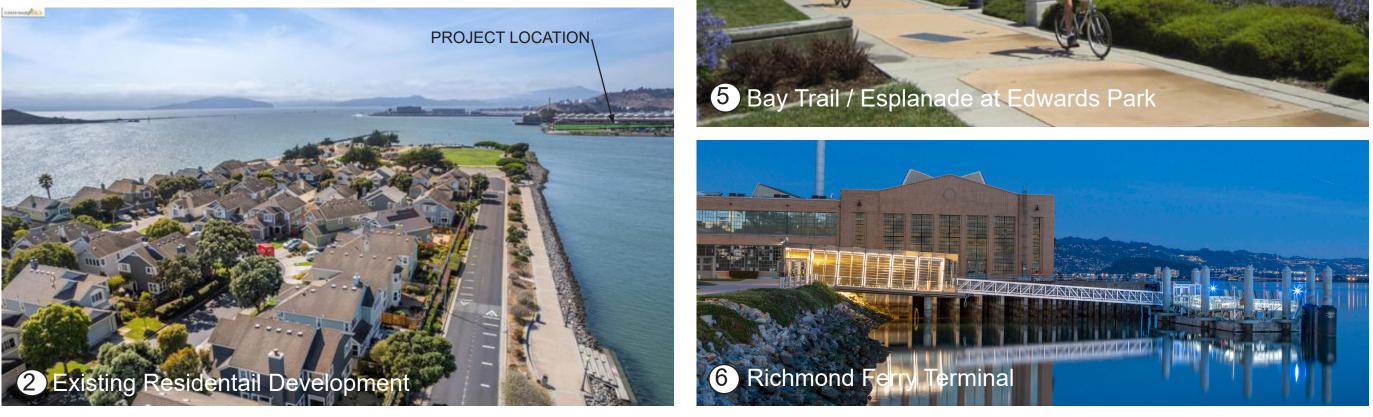







5 10 NORTH SCALE:1"=10'-0"





BCDC DESIGN REVIEW DECEMBER 2024




EXISTING SITE CONDITIONS








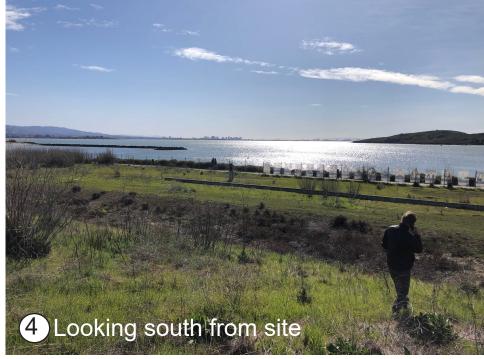





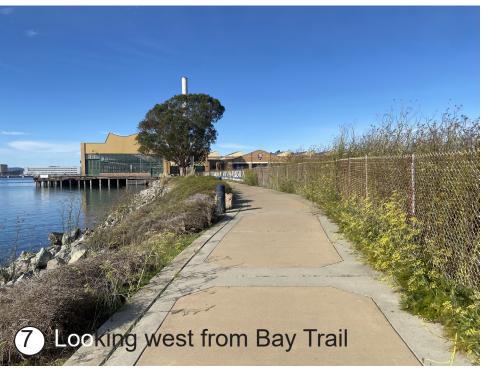






SITE VICINITY AND PROJECT CONTEXT

PROJECT VISUALIZATIONS 1 AND 2

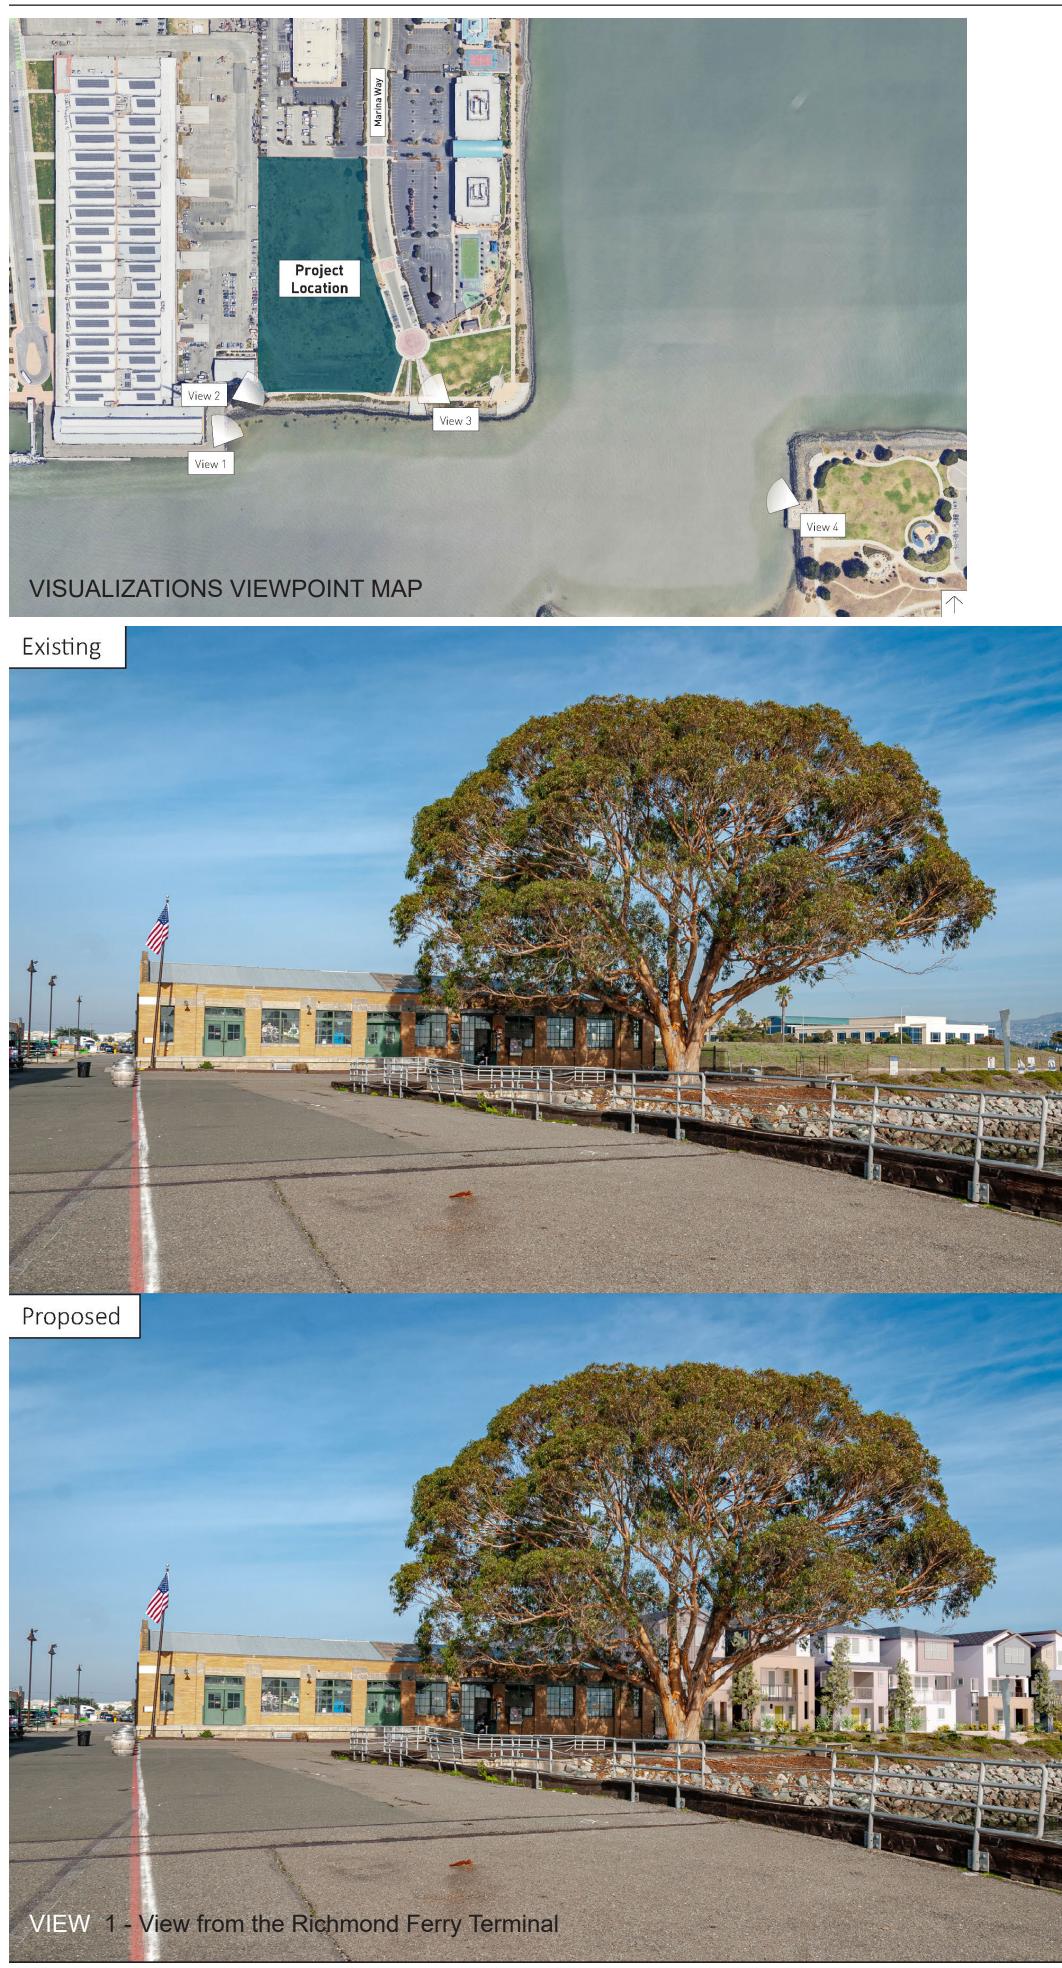






CSW|ST2

Land Advisors

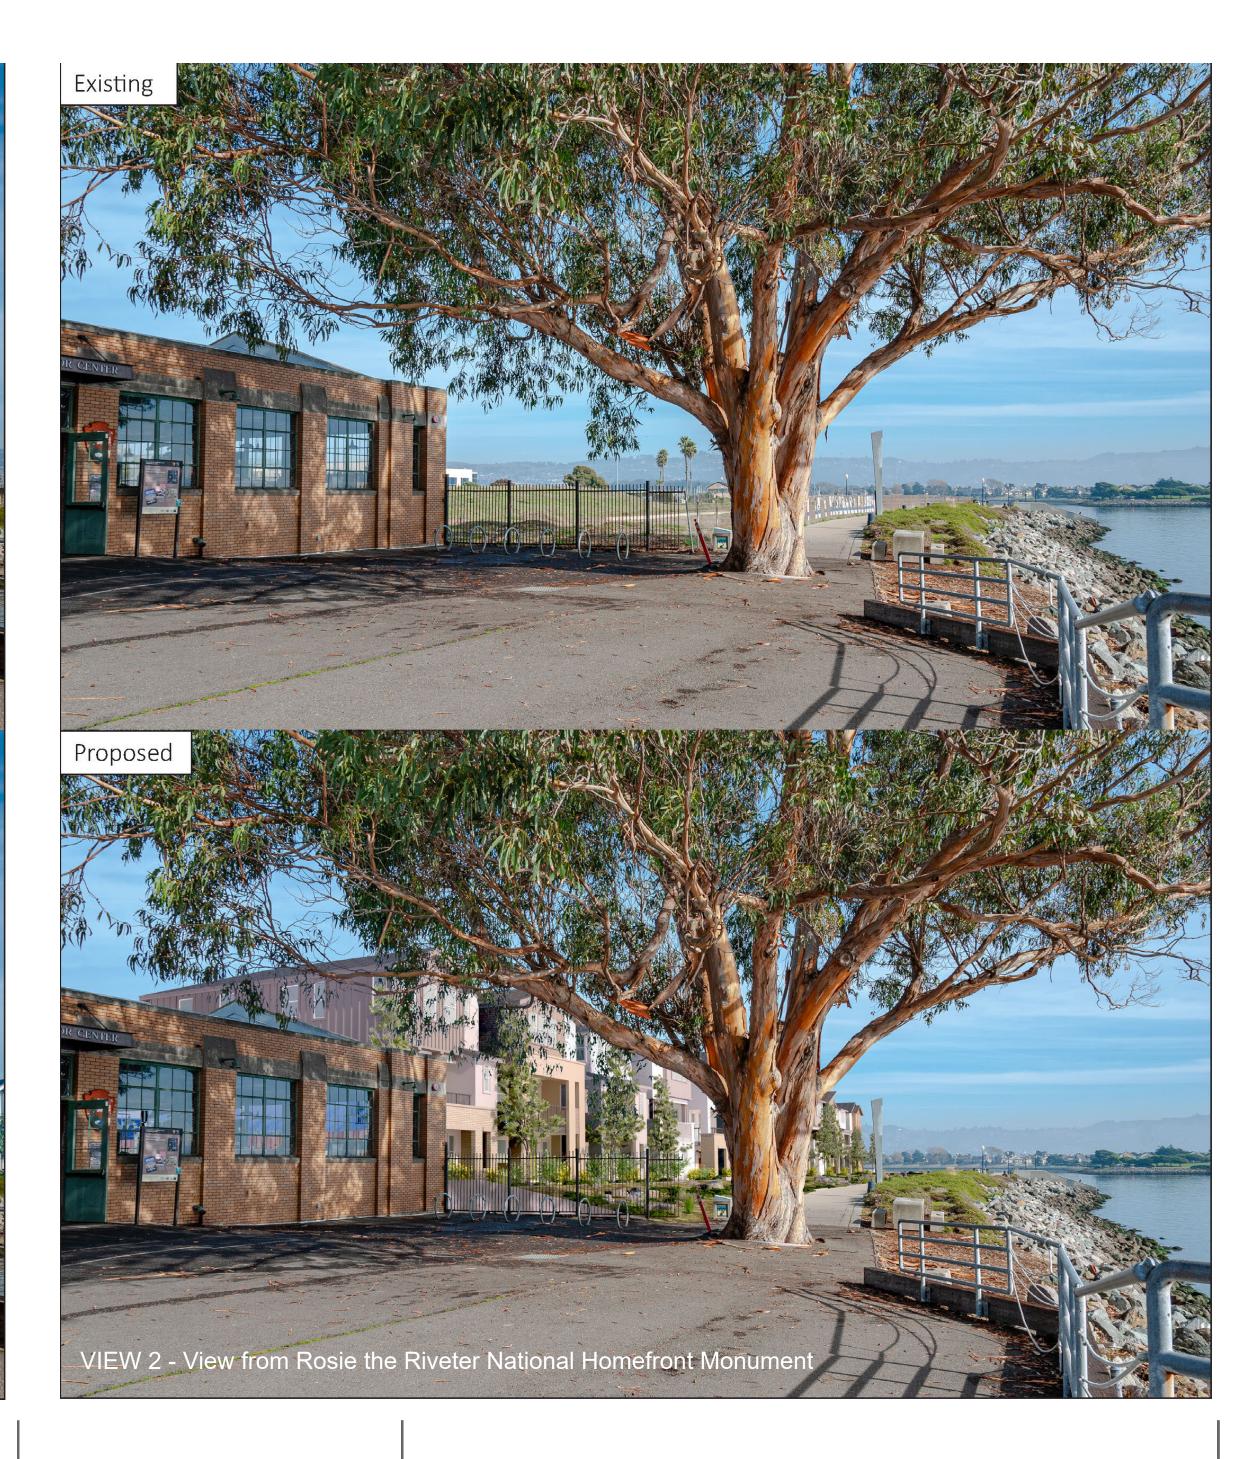

MILLER STARR REGALIA

MARINA POINTRICHMOND, CA# 2023-0104

BCDC DESIGN REVIEW DECEMBER 2024



0 5 10 SCALE:1"=10'-0"

20







Proposed











Existing

Proposed And the second of the second s rbara Vincent Park


MARINA POINTRICHMOND, CA# 2023-0104

BCDC DESIGN REVIEW DECEMBER 2024



0 5 10 SCALE:1"=10'-0"



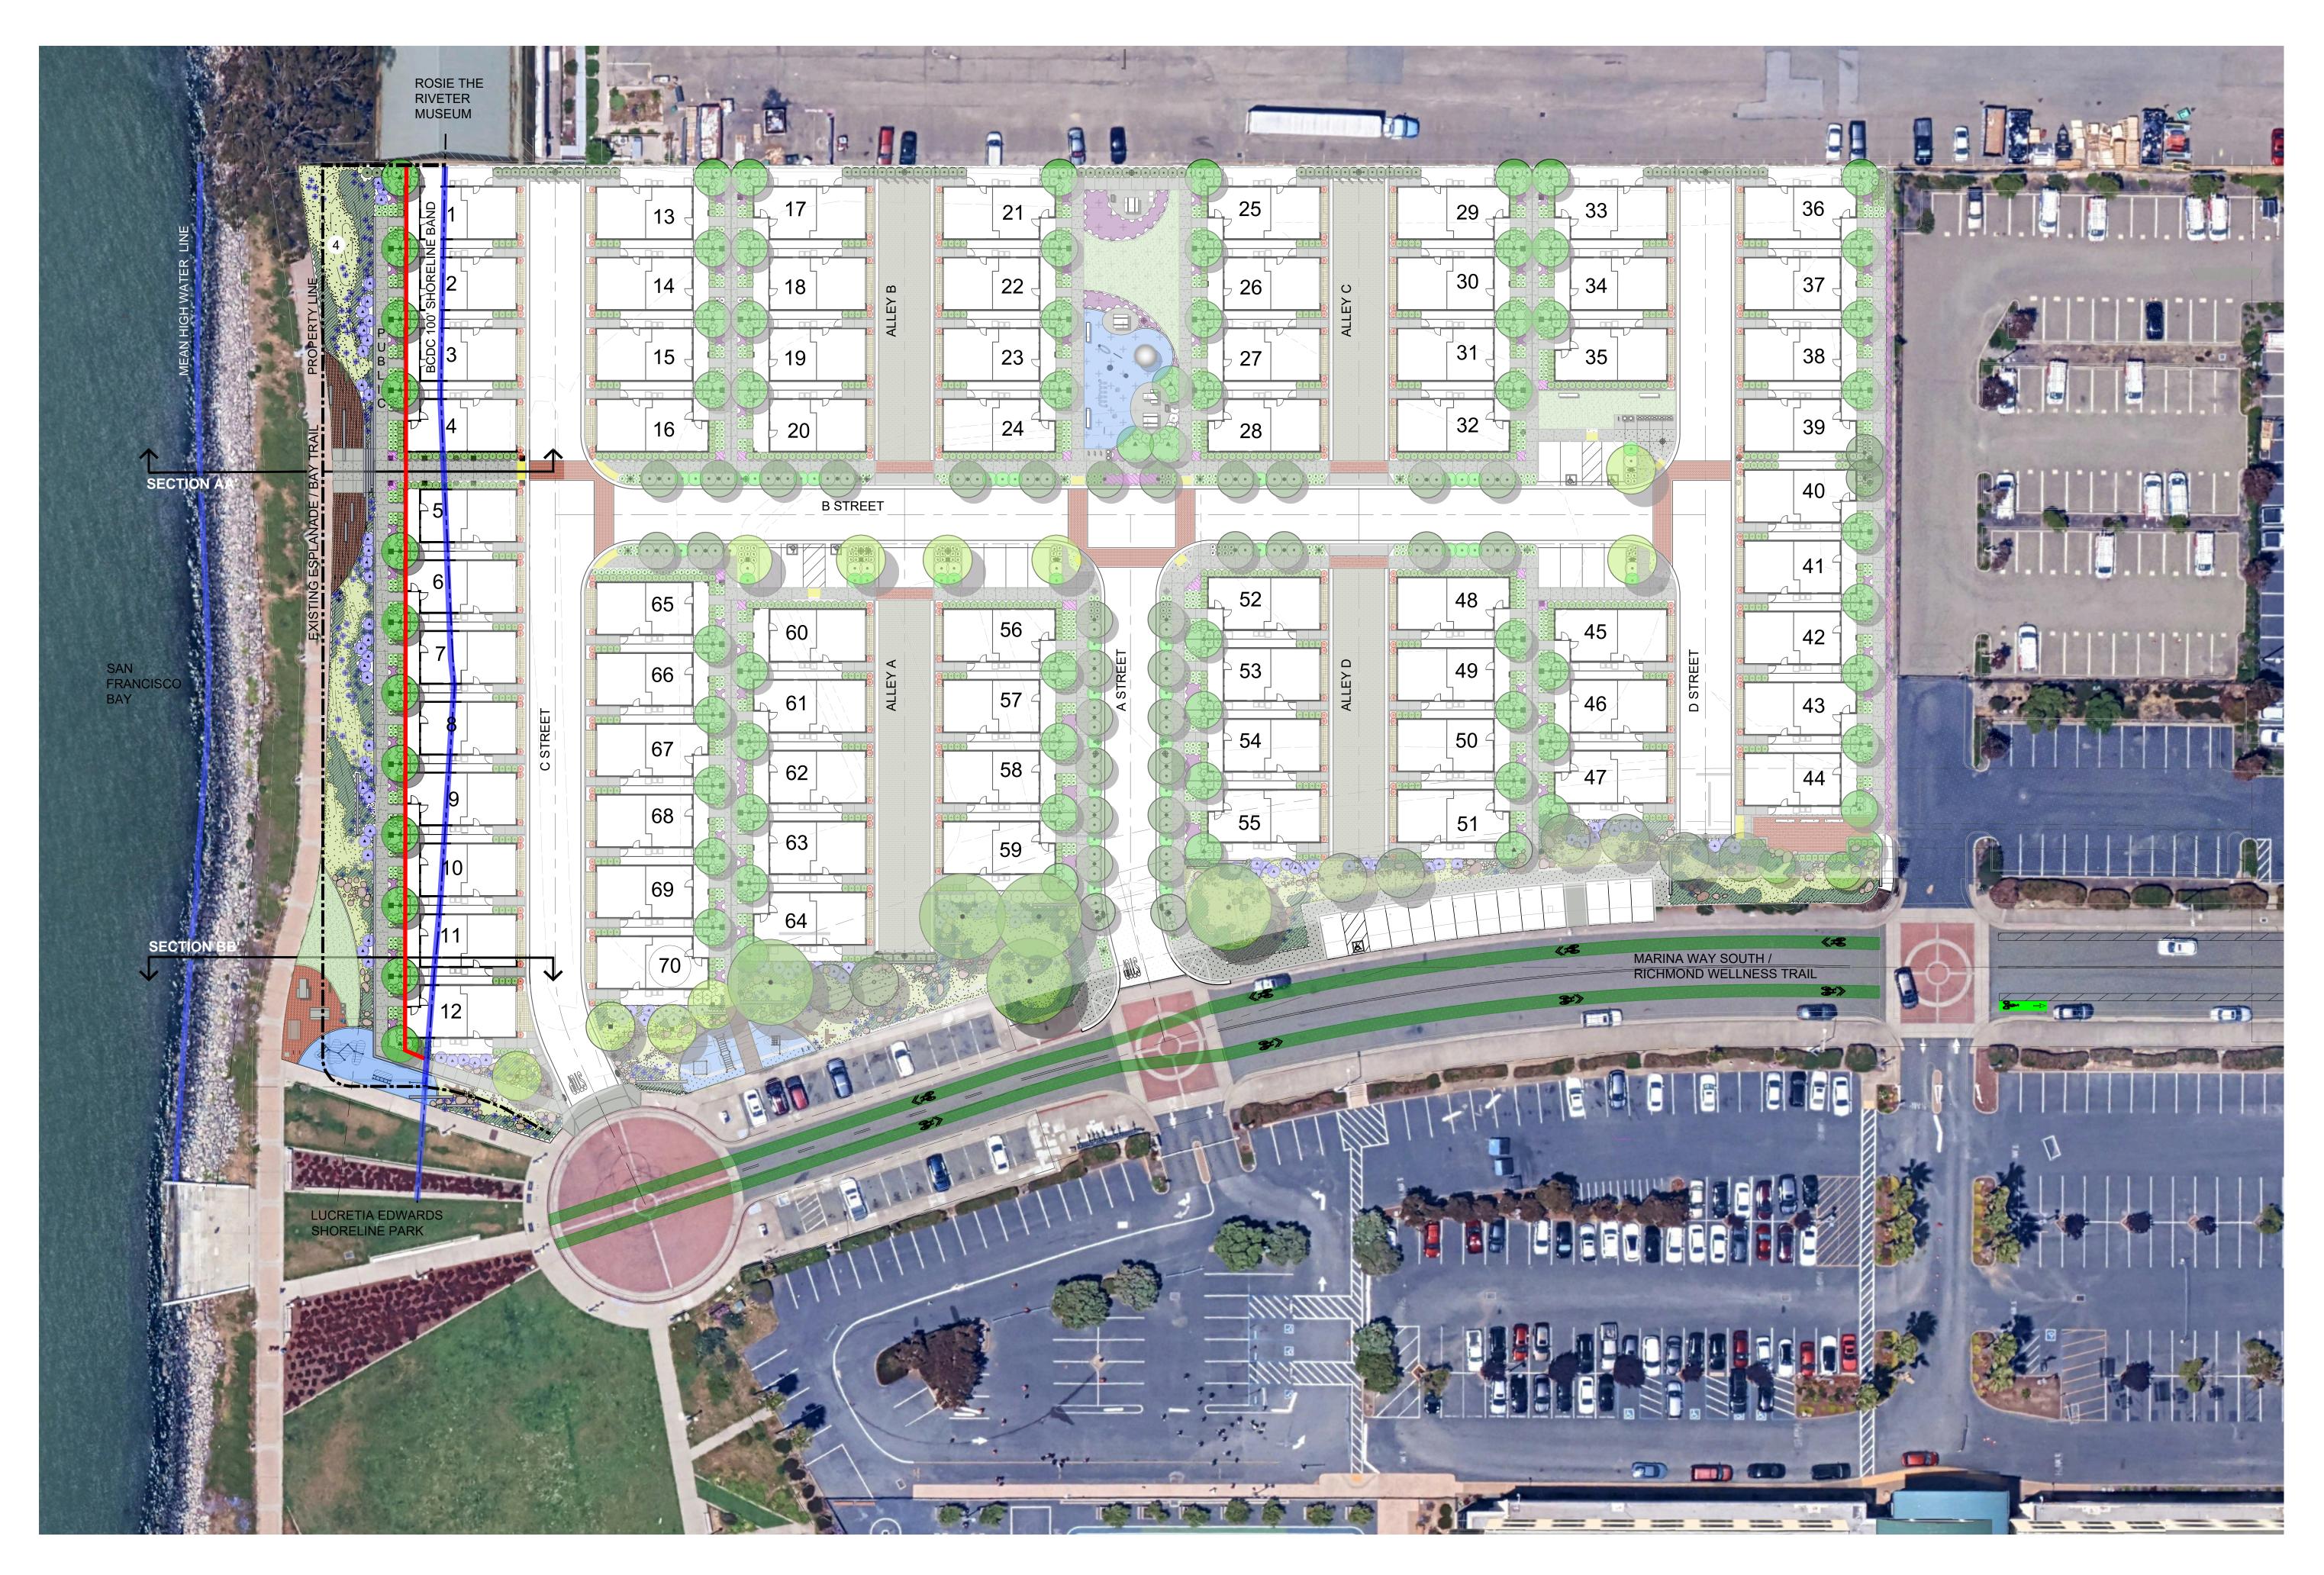







MILLER STARR REGALIA



BCDC DESIGN REVIEW DECEMBER 2024



0 15 30 60 SCALE:1"=30'-0" LANDSCAPE SITE PLAN



















5 10 0 SCALE:1"=10'-0"


MARINA POINT RICHMOND, CA # 2023-0104



PROJECT RENDERINGS AND ELEVATION




SECTION AA' - Looking west from the San Francisco Bay Trail

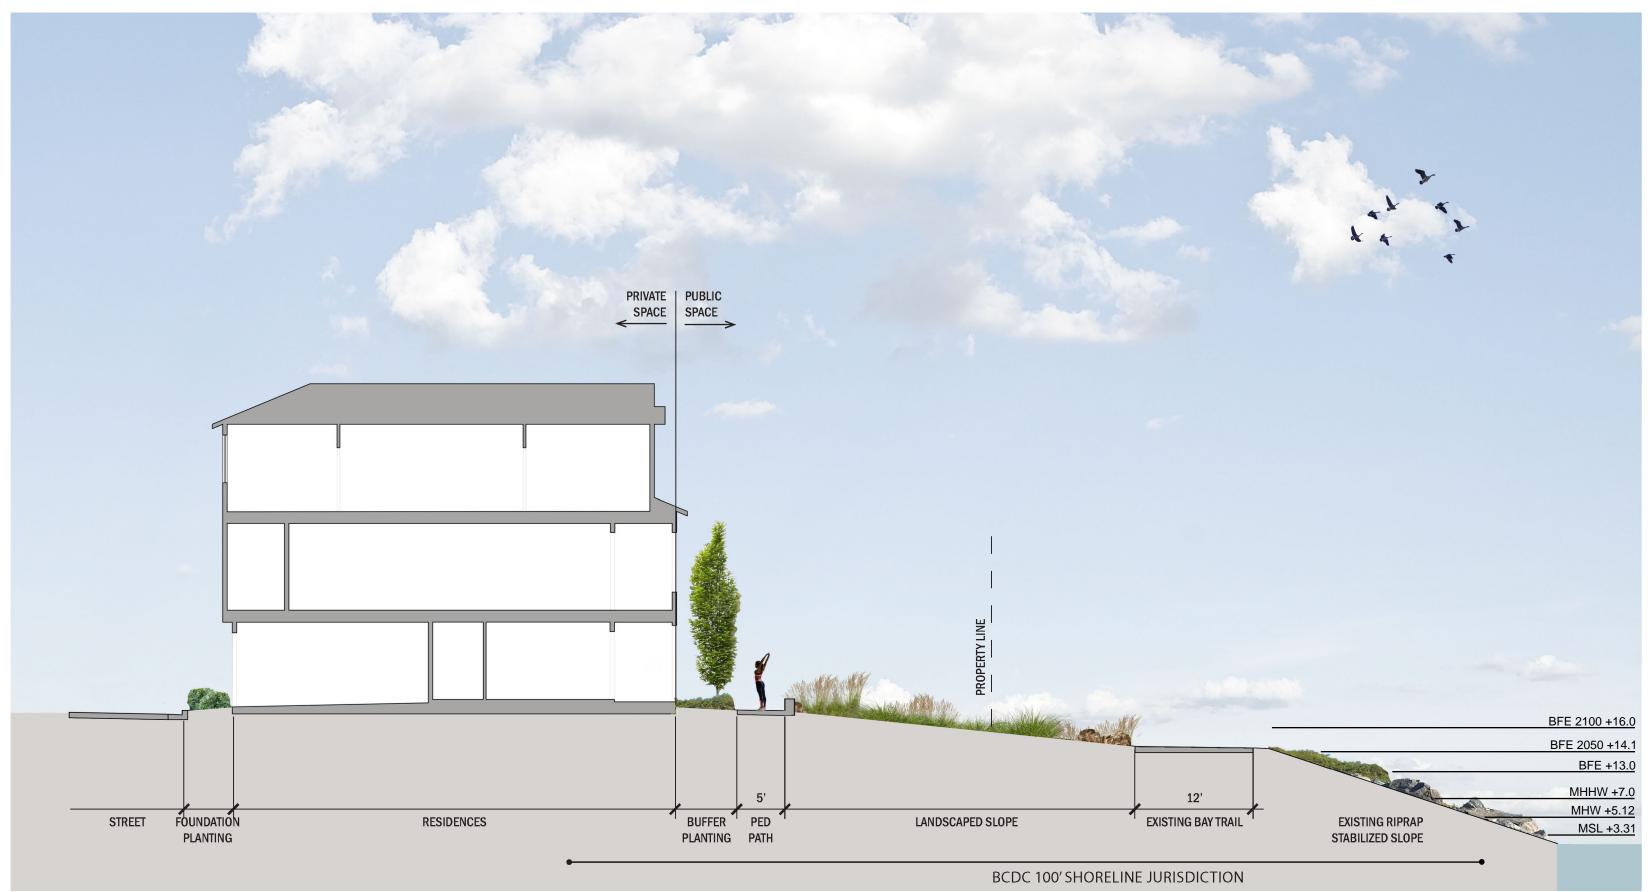

SECTION BB' - Looking east from the San Francisco Bay Trail





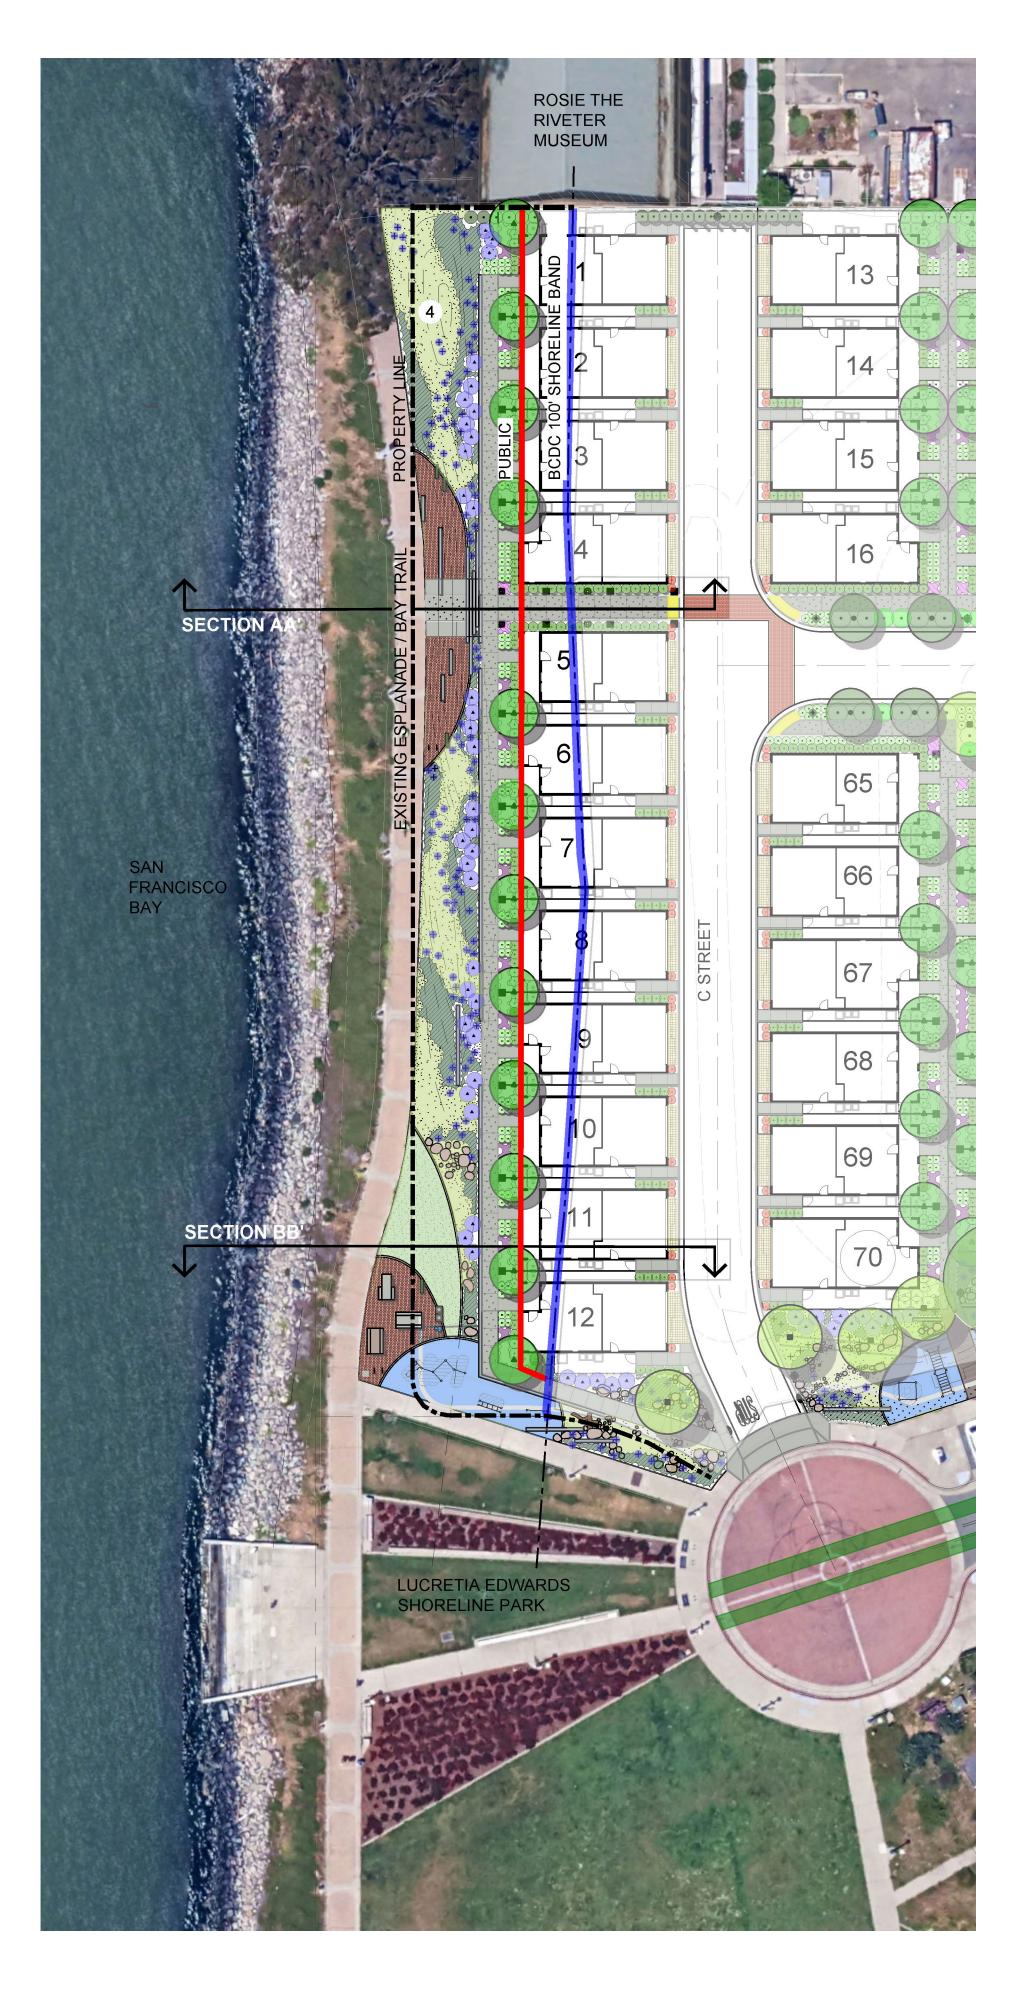





MARINA POINT RICHMOND, CA # 2023-0104













10 20 SCALE:1"=20'-0"

NOTES:

- (1) BIORETENTION STORM WATER TREATMENT BASIN Boulders and cobble are placed within native no-mow grass with drifts of water-tolerant sedges, grasses, perennials and low-growing, evergreen native shrubs and trees. A wooden boardwalk will be constructed over the basin to provide access to Marina Way South from units 60-70
- (2) COASTAL SCRUB VEGETATION ALONG SHORELINE Drifts of tall grasses and perennials within native no-mow grasses punctuated with low-growing, evergreen native shrubs.
- (3) 'REMNANT' ROUGH CONCRETE FOUNDATION WALLS alludes to site's historic past use as Kaiser Shipyards
- (4) PLAZA AT BAY TRAIL WITH LONG, WIDE STAIRS creates an informal gathering area and art/interpretive hub
- (5) UNIT DRIVEWAY Concrete band around permeable pavers
- (6) ALLEY Asphalt paving with 12" concrete gutter and rolled curb
- (7) CROSSWALK Stamped, colored asphalt paving within 12" contrasting colored bands
- PISTORPARKING (8) 14 total stalls, 2 ADA
- (9) PEDESTRIAN LIGHT Selux Saturn 1 LED pole mounted light with dark sky cut off lens, 3,000 max.
- (10) BOLLARD LIGHT Selux Notch Bollard, 42" tall, 8" diameter with dark sky cut off lens, in standard dark bronze color placed within paseos between homes
- (11) BOLLARD Powder-coated metal bollards within 18" concrete band at street ends
- (12) WOOD FENCING 6'-0" tall property line fencing and gate
- (13) ENTRY ROAD LANDSCAPING Flowering accent trees and shrubs placed along roadway to accent entrance
- 14 PLAZA Concrete band around permeable pavers with benches
- NATURE INSPIRED FITNESS EQUIPMENT AND INFORMAL (15) NATURAL PLAY Kompan Robinia fitness station, chin-up, push-up, and sit-up stations, parallel bars and horizontal ladder wood , and metal equipment within resilient surfacing at the terminus of the Richmond wellness trail.



KEY MAP: NOT TO SCALE:



SHORELINE FRONTAGE ENLARGEMENT PLAN











MARINA POINTRICHMOND, CA# 2023-0104



5 10 SCALE:1"=10'-0"




LOW CONCRETE WALL



	those	PEACOCI. POINT I	Wharves
il ties of Da Flavbo ar wo wessive, des	rling S^{NES}	BAY	AAA
acconimod ew mechant			HE
ra technology		PYRMOD BAY JOINT	Principality - Railwail Jointa

BAY TRAIL FRONTAGE PLAZA

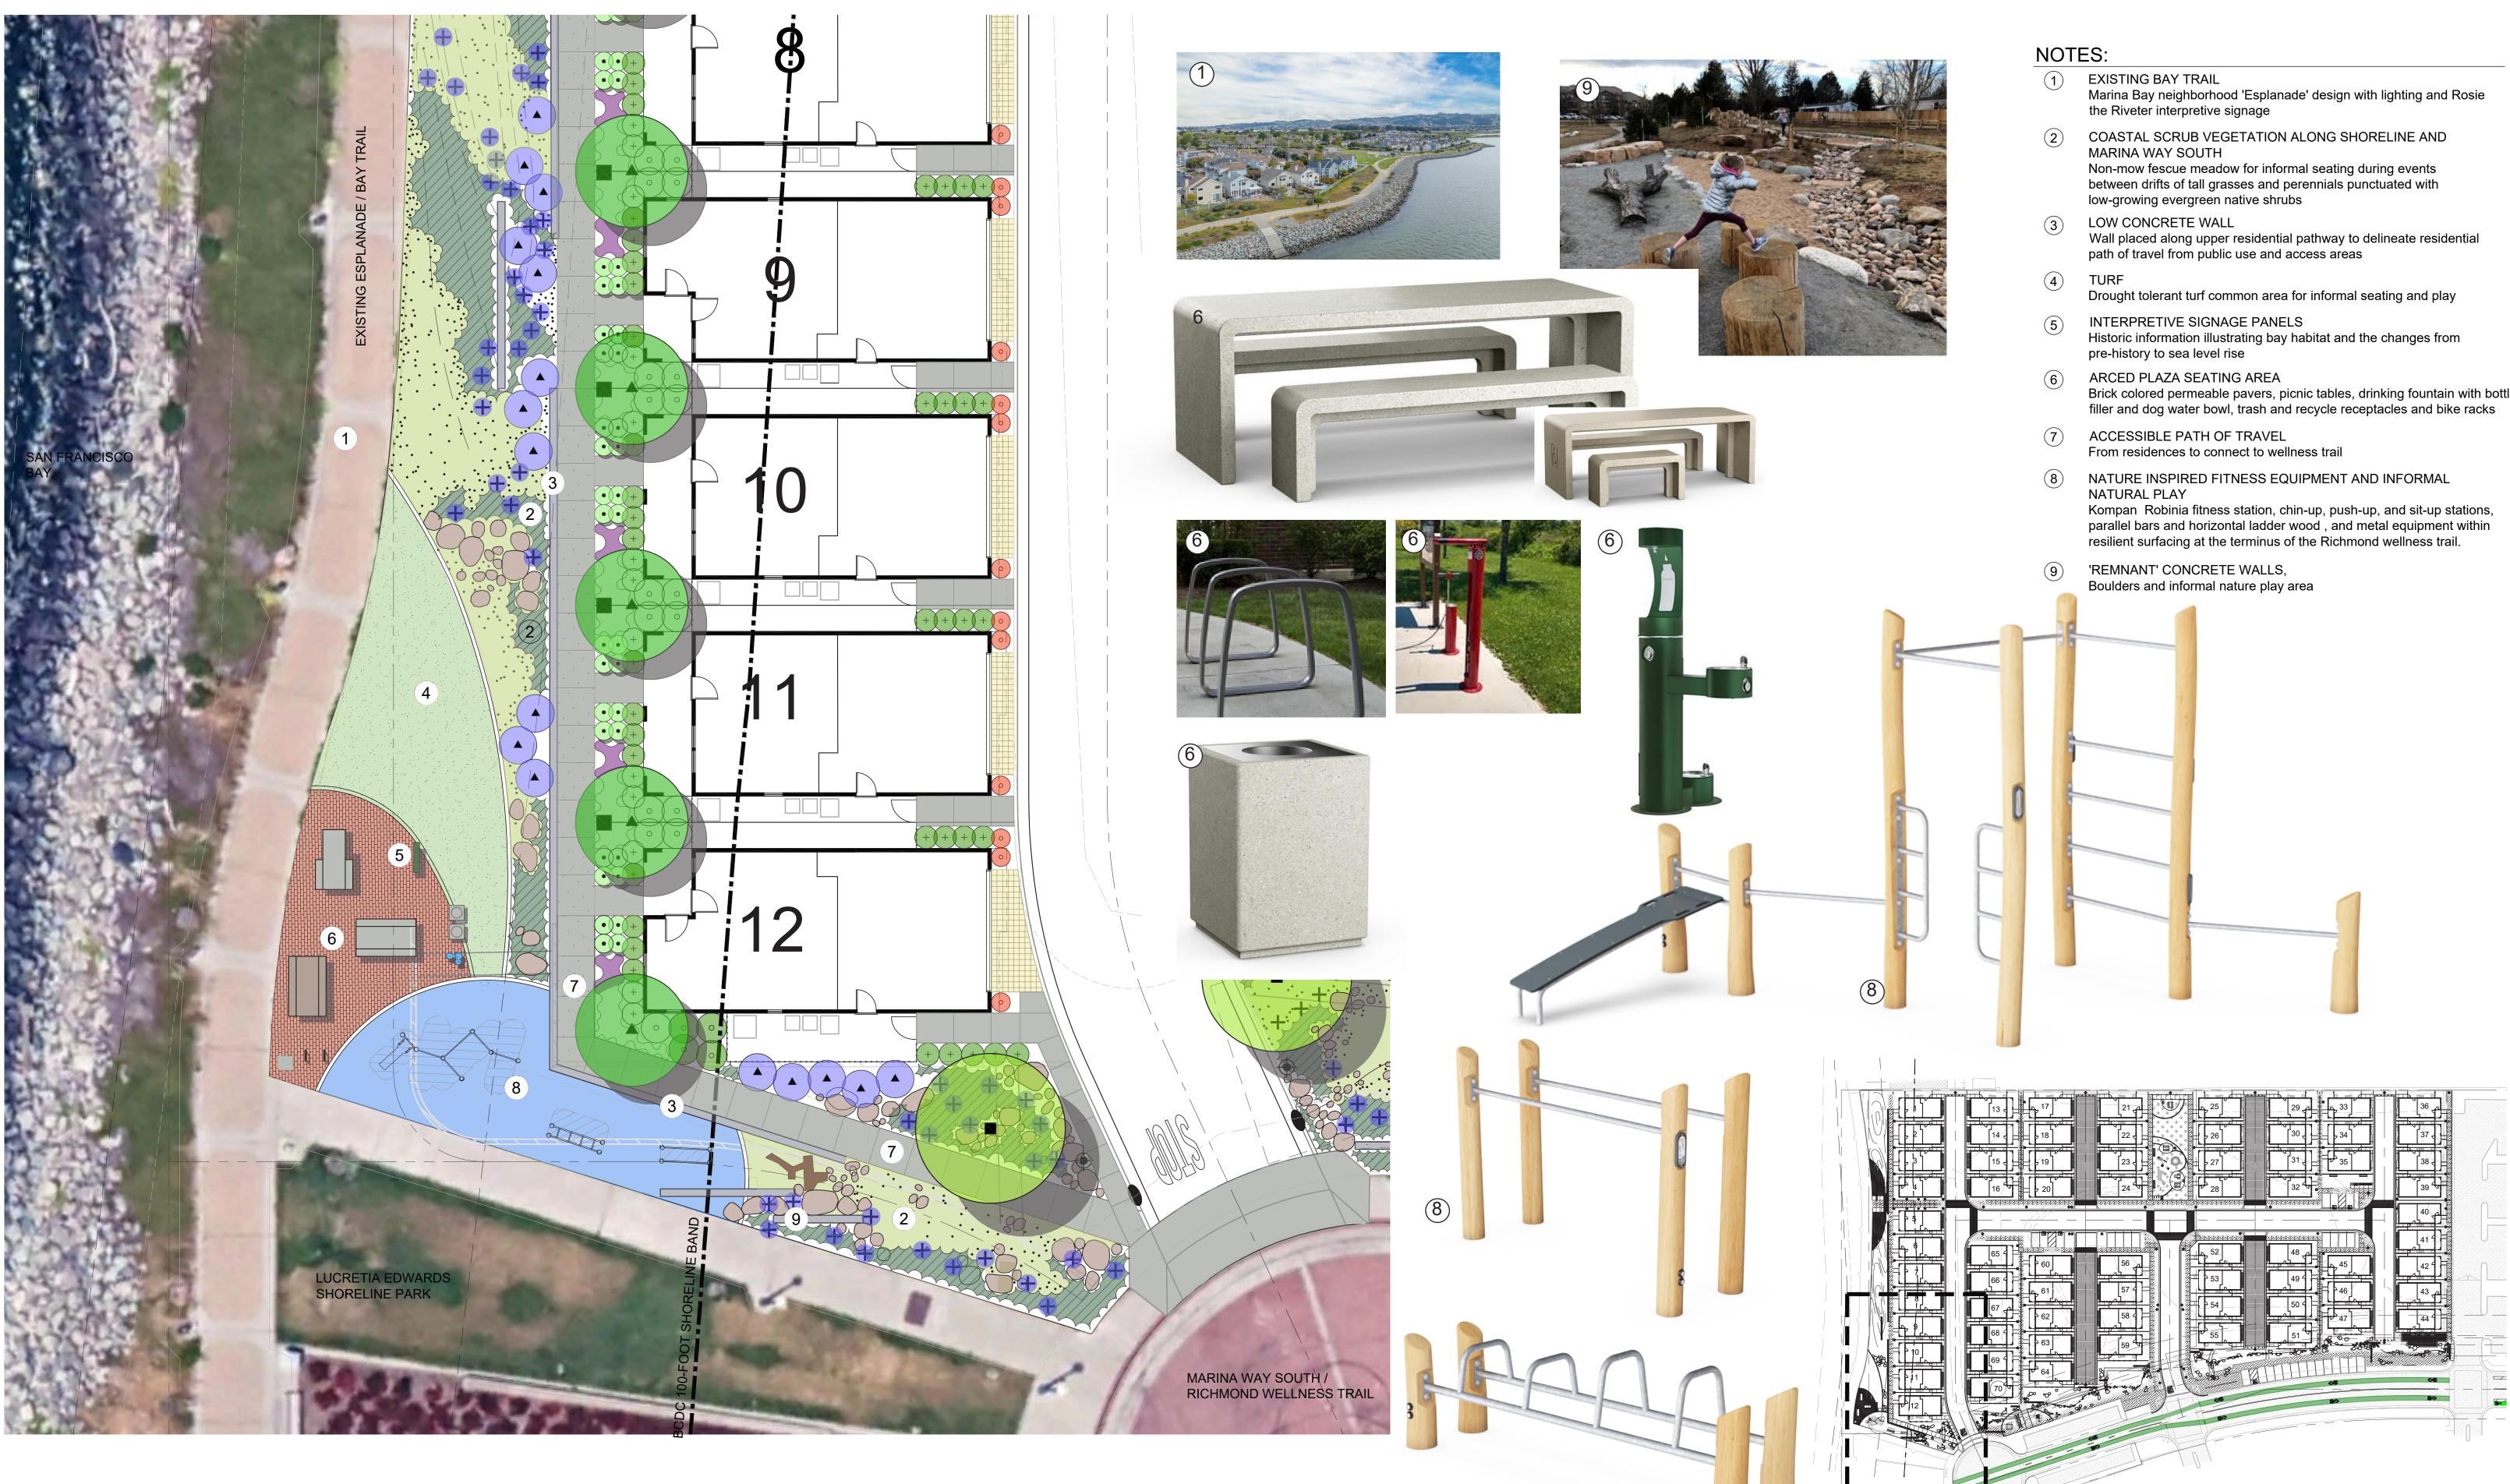







MARINA POINT RICHMOND, CA # 2023-0104

BCDC DESIGN REVIEW DECEMBER 2024




5 10 SCALE:1"=10'-0"

(8)

- Brick colored permeable pavers, picnic tables, drinking fountain with bottle filler and dog water bowl, trash and recycle receptacles and bike racks


KEY MAP: NOT TO SCALE:



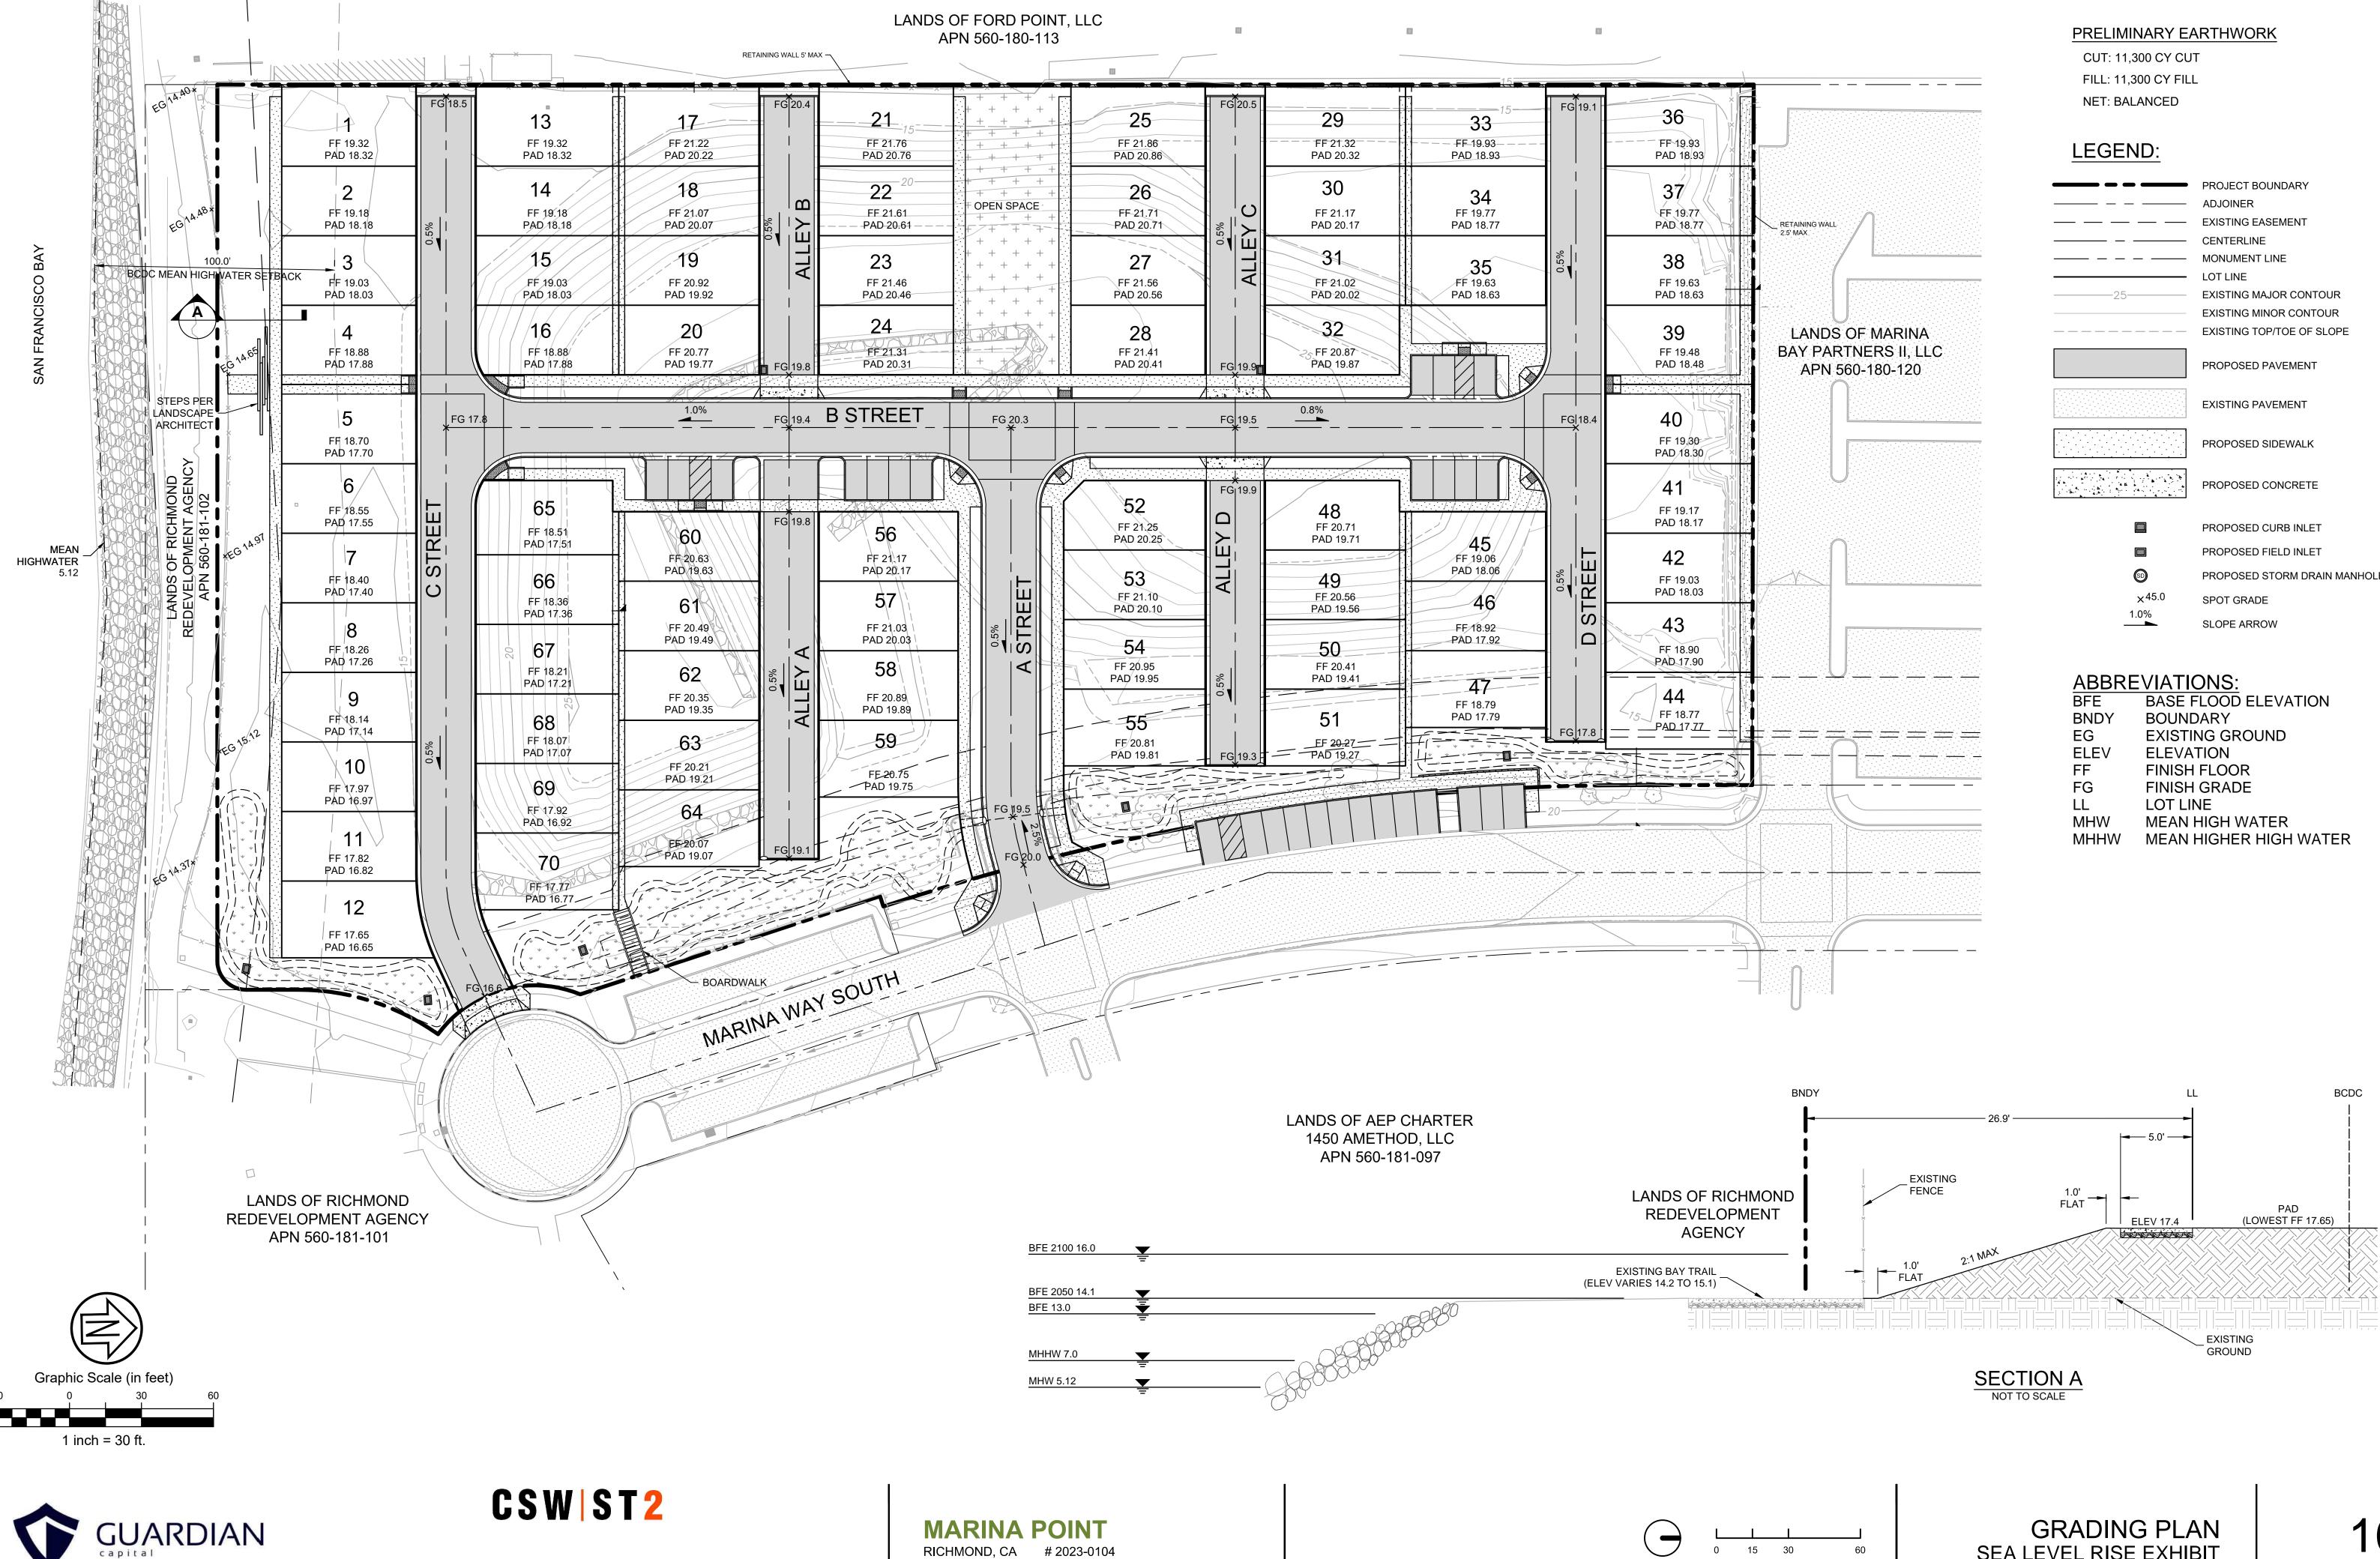




MARINA POINT RICHMOND, CA # 2023-0104

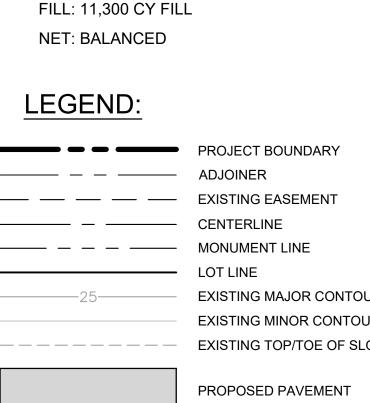

	PROPOSED CURB INLET
	PROPOSED FIELD INLET
D	PROPOSED STORM DRAIN MANHOLE
∢ 45.0)%	SPOT GRADE

BFE	BASE FLOOD ELEVATION
BNDY	BOUNDARY
EG	EXISTING GROUND
ELEV	ELEVATION
FF	FINISH FLOOR
FG	FINISH GRADE
LL	LOT LINE
MHW	MEAN HIGH WATER
MHHW	MEAN HIGHER HIGH WATER

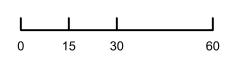

GRADING PLAN SEA LEVEL RISE EXHIBIT

10



Acer x fremanii 'Armstrong', Armstrong Maple COLUMNAR SHADE TREES







Carpinus betulus 'fastgiata', European Ho









MEDIUM ACCENT TREES



Magnolia 'Little Gem', Magnolia



Luma apiculata / Orange Bark Myrtle



SMALL ACCENT TREES





Loropetalum chinense 'Sizzling Pink', Fringe Flower LARGE EVERGREEN SCREEN SHRUB



MEDIUM EVERGREEN SCREEN SHRUB



GRASSES AND ACCENT PLANTS



EVERGREEN GROUND COVER











oprosma x kirkii



WALK-ON GROUND COVER

Ajuga reptans, Carpet Bugle









Arbutus 'Marina, Strawberry Tree









Ligustrum japonica 'Texanum', Waxleaf Privet

















NATIVE HILLSIDE TREE

Quercus agrifolia, Coast live oak











Prunus laurocerasus 'Etna', English Laurel









Fragaria chiloensis, Strawberr

Mazus reptans, Creeping Mazus



Ficus pumila, Creeping Fig

VINES



Parthenocissus quincifolia, Viginina Creeper

COLUMNAR SHADE TREE

Acer x freemanii `Armstrong'Armstrong red maple Carpinus betulus `fastigiata', European Hornbeam Tilia cordata `Greenspire', Little-Leaf Linden

SMALL ACCENT TREE

Arbutus marina, Strawberry Tree Acer palmatum, Japanese Maple Cercis canadensis 'Forest Pansy', Redbud

MEDIUM ACCENT TREE

Bambusa oldhamii, Timber Bamboo Luma apiculata, Orange-Bark Myrtle Magnolia 'Little Gem', Little Gem Magnolia Tristaniopsis laurina, Water Gum

LARGE EVERGREEN SCREEN SHRUB

Escallonia `Jubilee', Jubilee Excallonia Ligustrum japonica `Texanum', Waxleaf Privet Loropetalum chinense `Sizzling Pink', Fringe Flower Myrtus communis `Variegata', Myrtle Prunus laurocerasus `Etna', English Laurel

MEDIUM EVERGREEN SCREEN SHRUB

Callistemon viminalis `Little John', Weeping Bottlebrush Escallonia `Newport Dwarf', Dwarf Excallonia Grevillea langiera `Mount Tamboritha', Wooly Grevillea Rhapiolepis indica `Ballerina', India Hawthorn

GRASSES AND ACCENT PLANTS

Carex buchananii, Berkeley Sedge Linomium perezii, Sea Lavender Muhlenbergia capillaris `Regal Mist', Pink Muhly Muhlenbergia dumosa, Bamboo Muhly Pennisetum alopercuroides `Little Bunny', Fountain Grass Phormium tenax `Tiny Tim', New Zealand Flax

EVERGREEN GROUND COVERS

Arctostaphylos 'Point Reyes', Point Reyes Manzanita Ceanothus 'Yankee Point', California Lilac Coprosma x kirkii, Coprosma Trachelospermum jasminoides, Star Jasmine

WALK-ON GROUND COVERS

Masuz reptans, Creeping Mazus Ajuga reptans, Carpet Bugle Thymus 'Victor reiter, Creeping Thyme Fragaria chiloensis, Strawberry

VINES

Ficus pumila, Creeping Fig Parthenocissus quincifolia, Virginia Creeper Parthenocissus tricuspidata, Boston Ivy

NATIVE HILLSIDE PLANTS

Baccharis pilularis Chapparal Broom/Coyote-Brush Bromus carinatus/Native "Bay Area" California Brome Eriogonum fasciculatum, California Buckwheat Eschscholzia californica, California Poppy Elymus glaucus/ "Bay Area" Blue Wildrye Festuca rubra Molate, Native Red Fescue Hordeum californicum/California Barley Lupinus arboreus Yellow Tree Lupine Lupinus succulentus Arroyo Lupine Mimulus aurantiacus Sticky Monkeyflower Quercus agrifolia, Coast Live Oak



Parthenocissus tricuspidata, Boston Ivy



MARINA POINT RICHMOND, CA # 2023-0104 BEDIGDEREGNER/EVIEW ABEREN2BER02024

0 5 10 NORTH SCALE:1"=10'-0"

PRELIMINARY PLANT PALLETTE



Quercus agrifolia, Coast live oak NATIVE HILLSIDE HYDROSEED



16