



EXHIBIT A

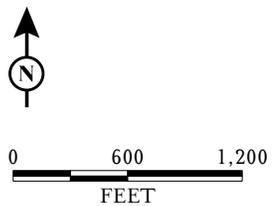

-  CELL BOUNDARY AND NUMBER 1
-  RELOCATED SOUTHWESTERN SURFACE CHANNEL
-  NEW 3-PHASE POWERLINE
-  EXISTING 2-PHASE OVERHEAD LINE/UPGRADE TO 3-PHASE
-  NORTH WATERLINE
-  PROPOSED GROUNDWATER MONITORING WELL (TYPICAL)

Potrero Hills Landfill Phase II Expansion

Proposed Phase II Project

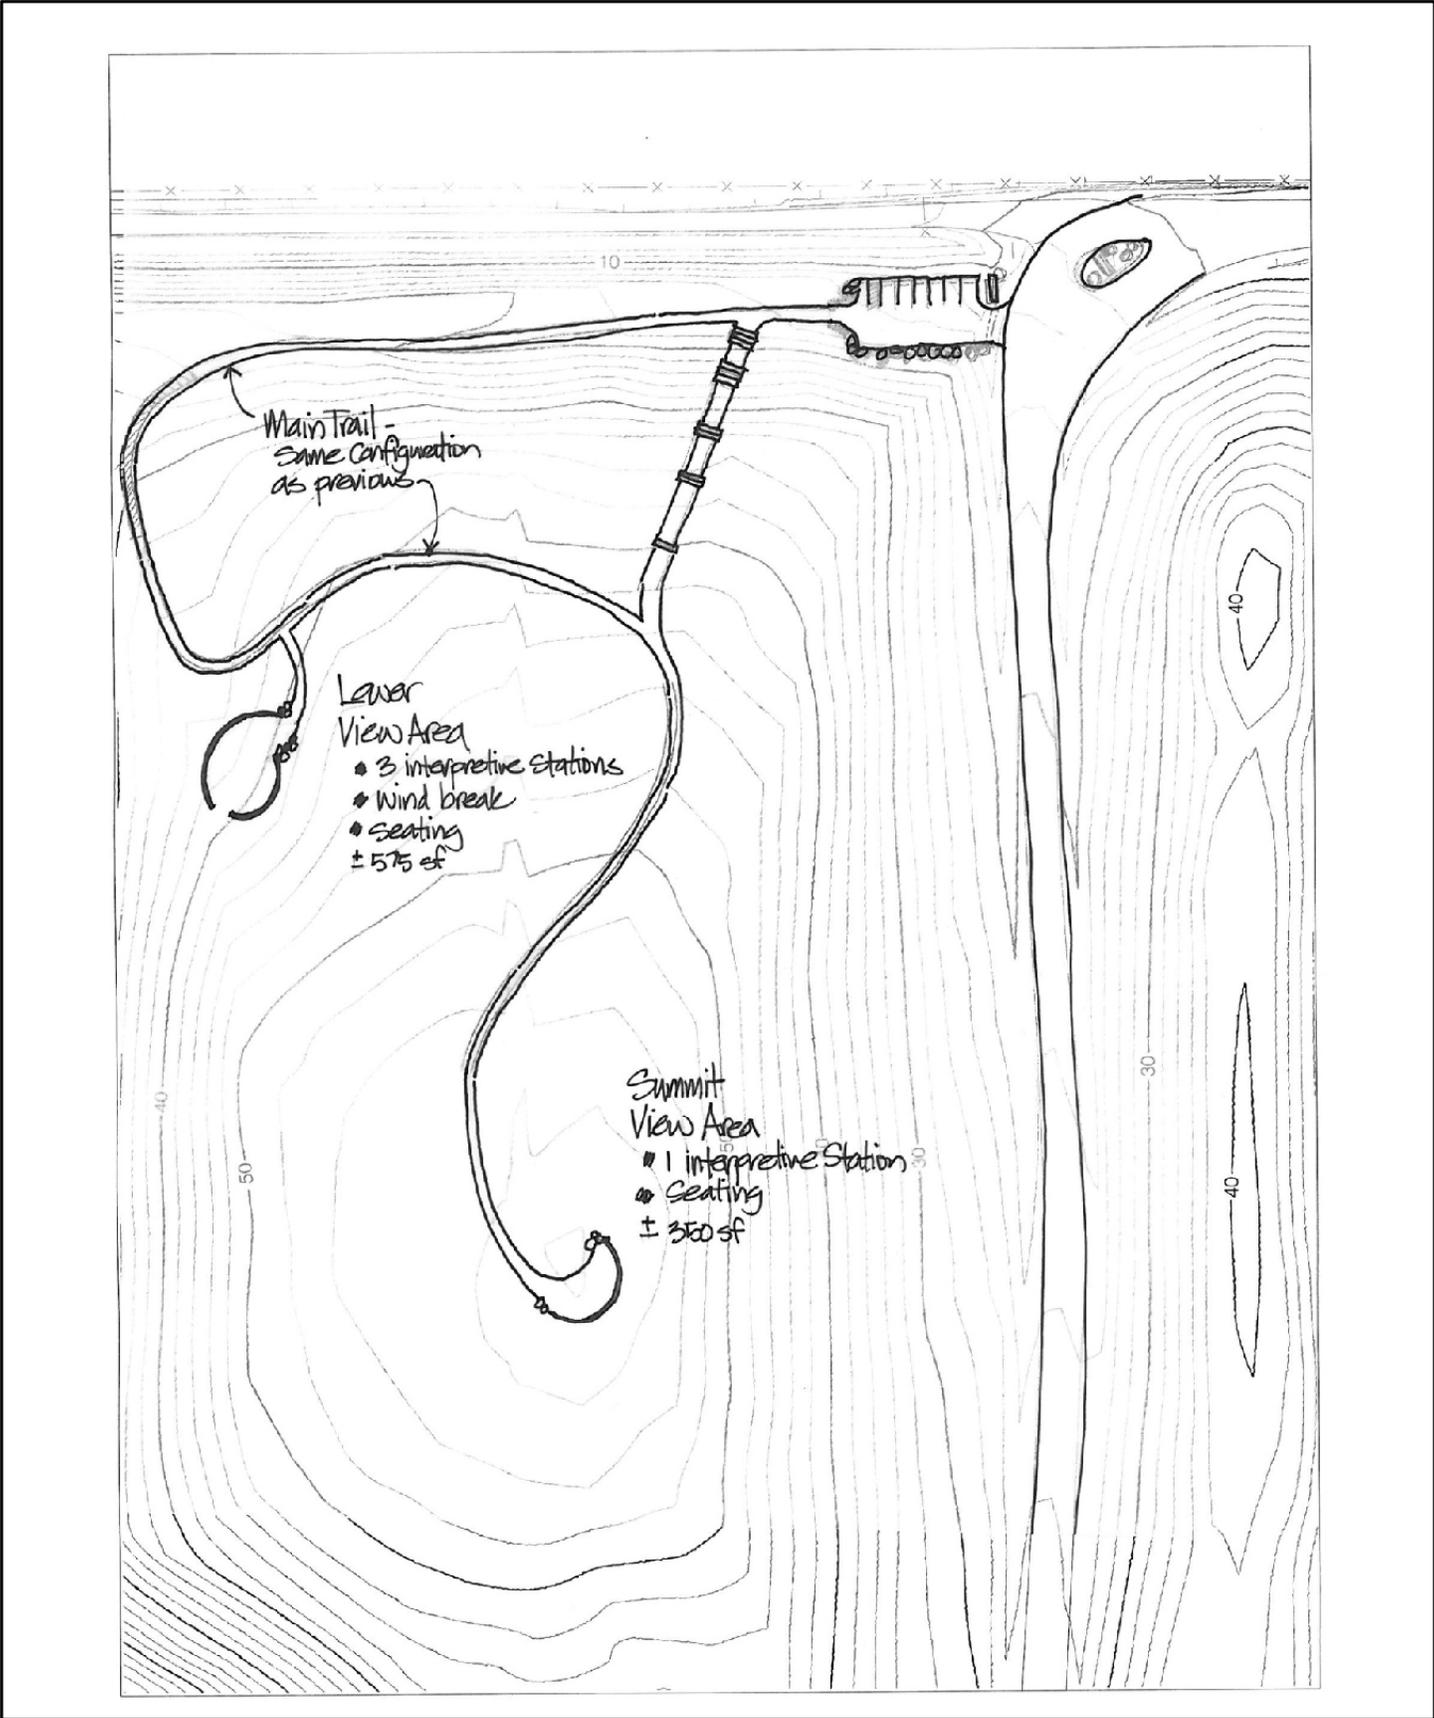


Source: HLA Group, 2010.

Not to Scale



EXHIBIT B - Public Access Site Plan for Solano Garbage Company Overlook
Potrero Hills Landfill Phase II Expansion

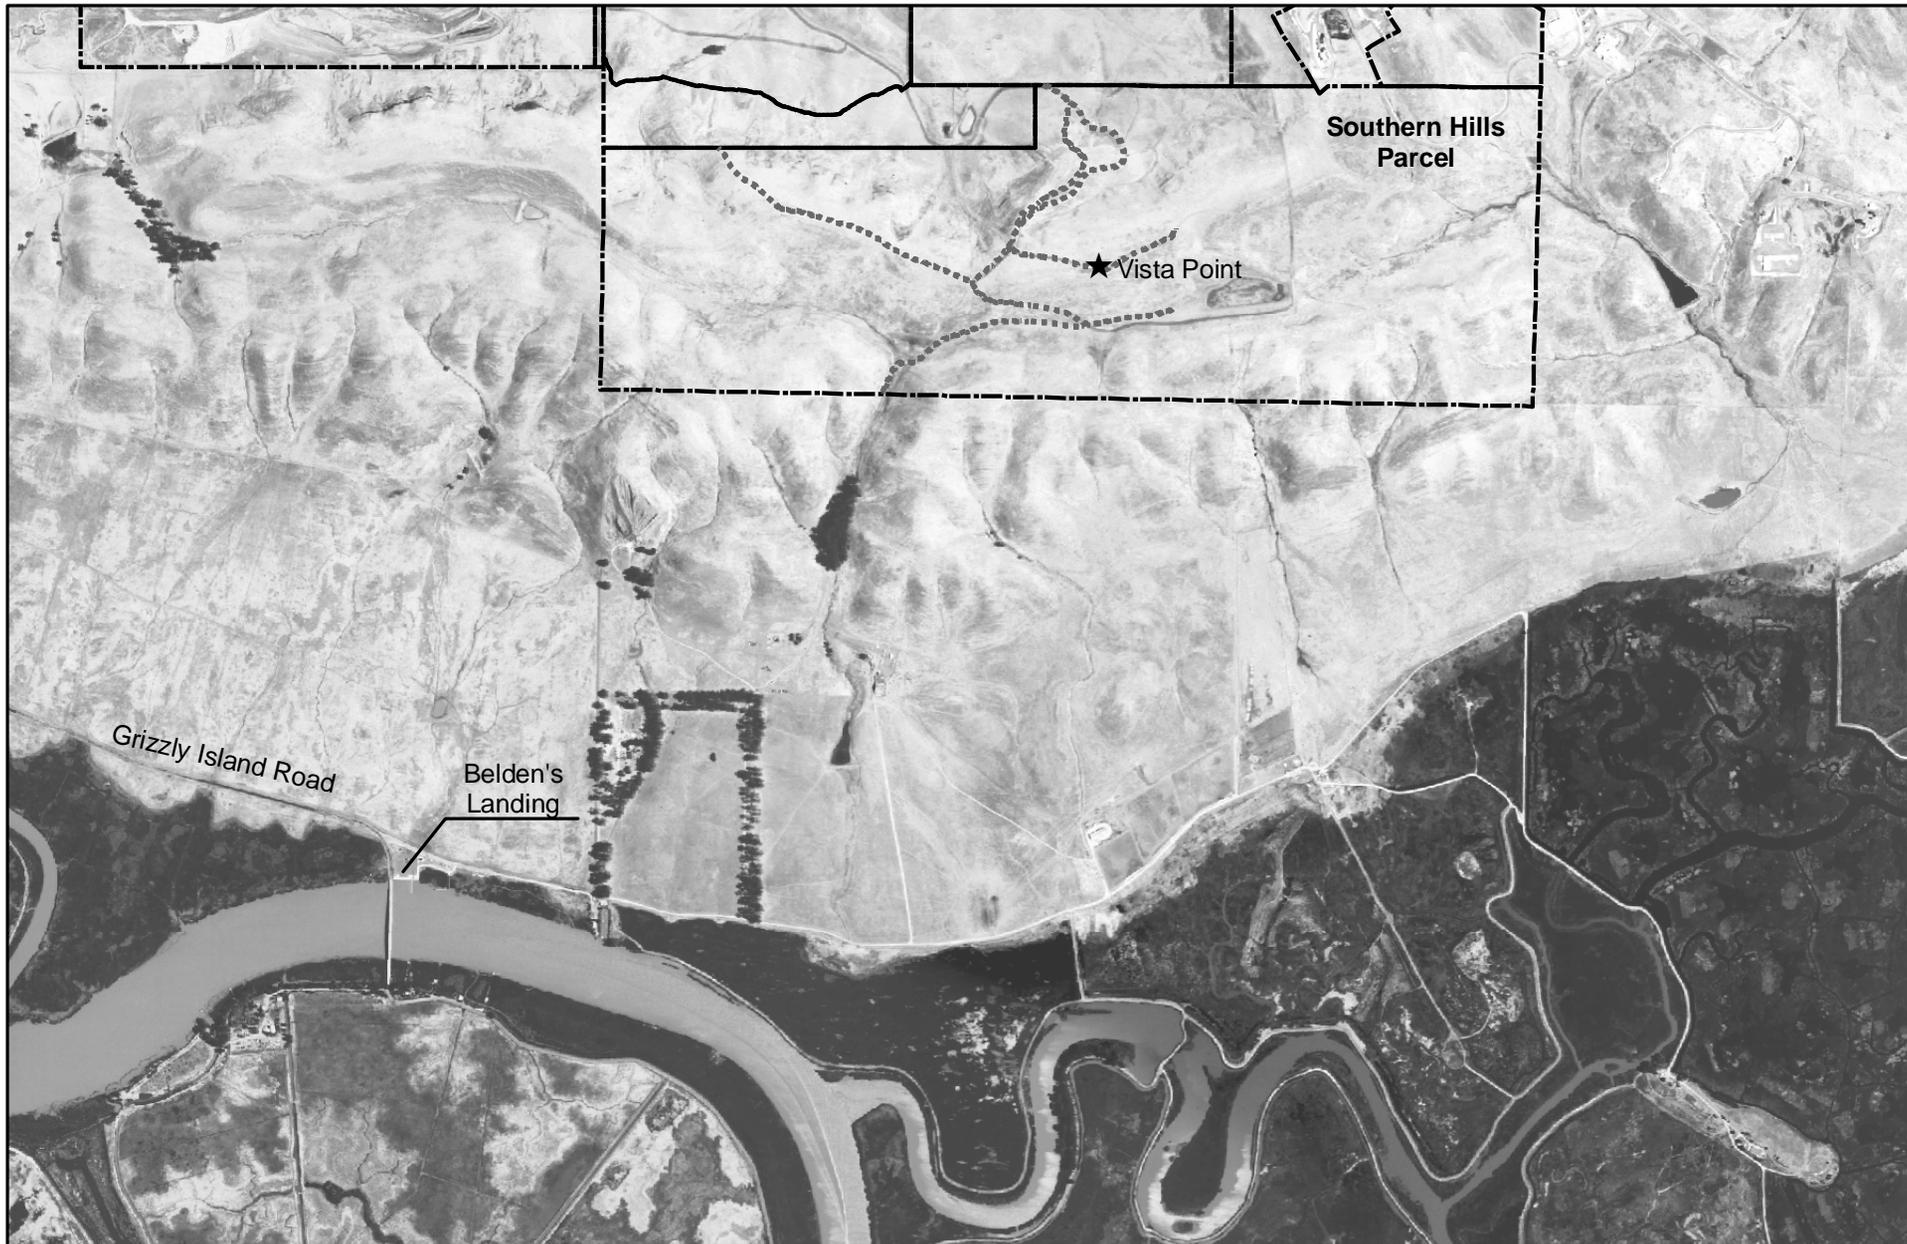

Source: ESRI 2010, ESP 2010, LSA 2009.



- Existing On-site Unpaved Roads
- Potrero Hills Landfill Parcels

EXHIBIT C - Public Access Plan for Southern Hills Trail Easements
 Potrero Hills Landfill Phase II Expansion


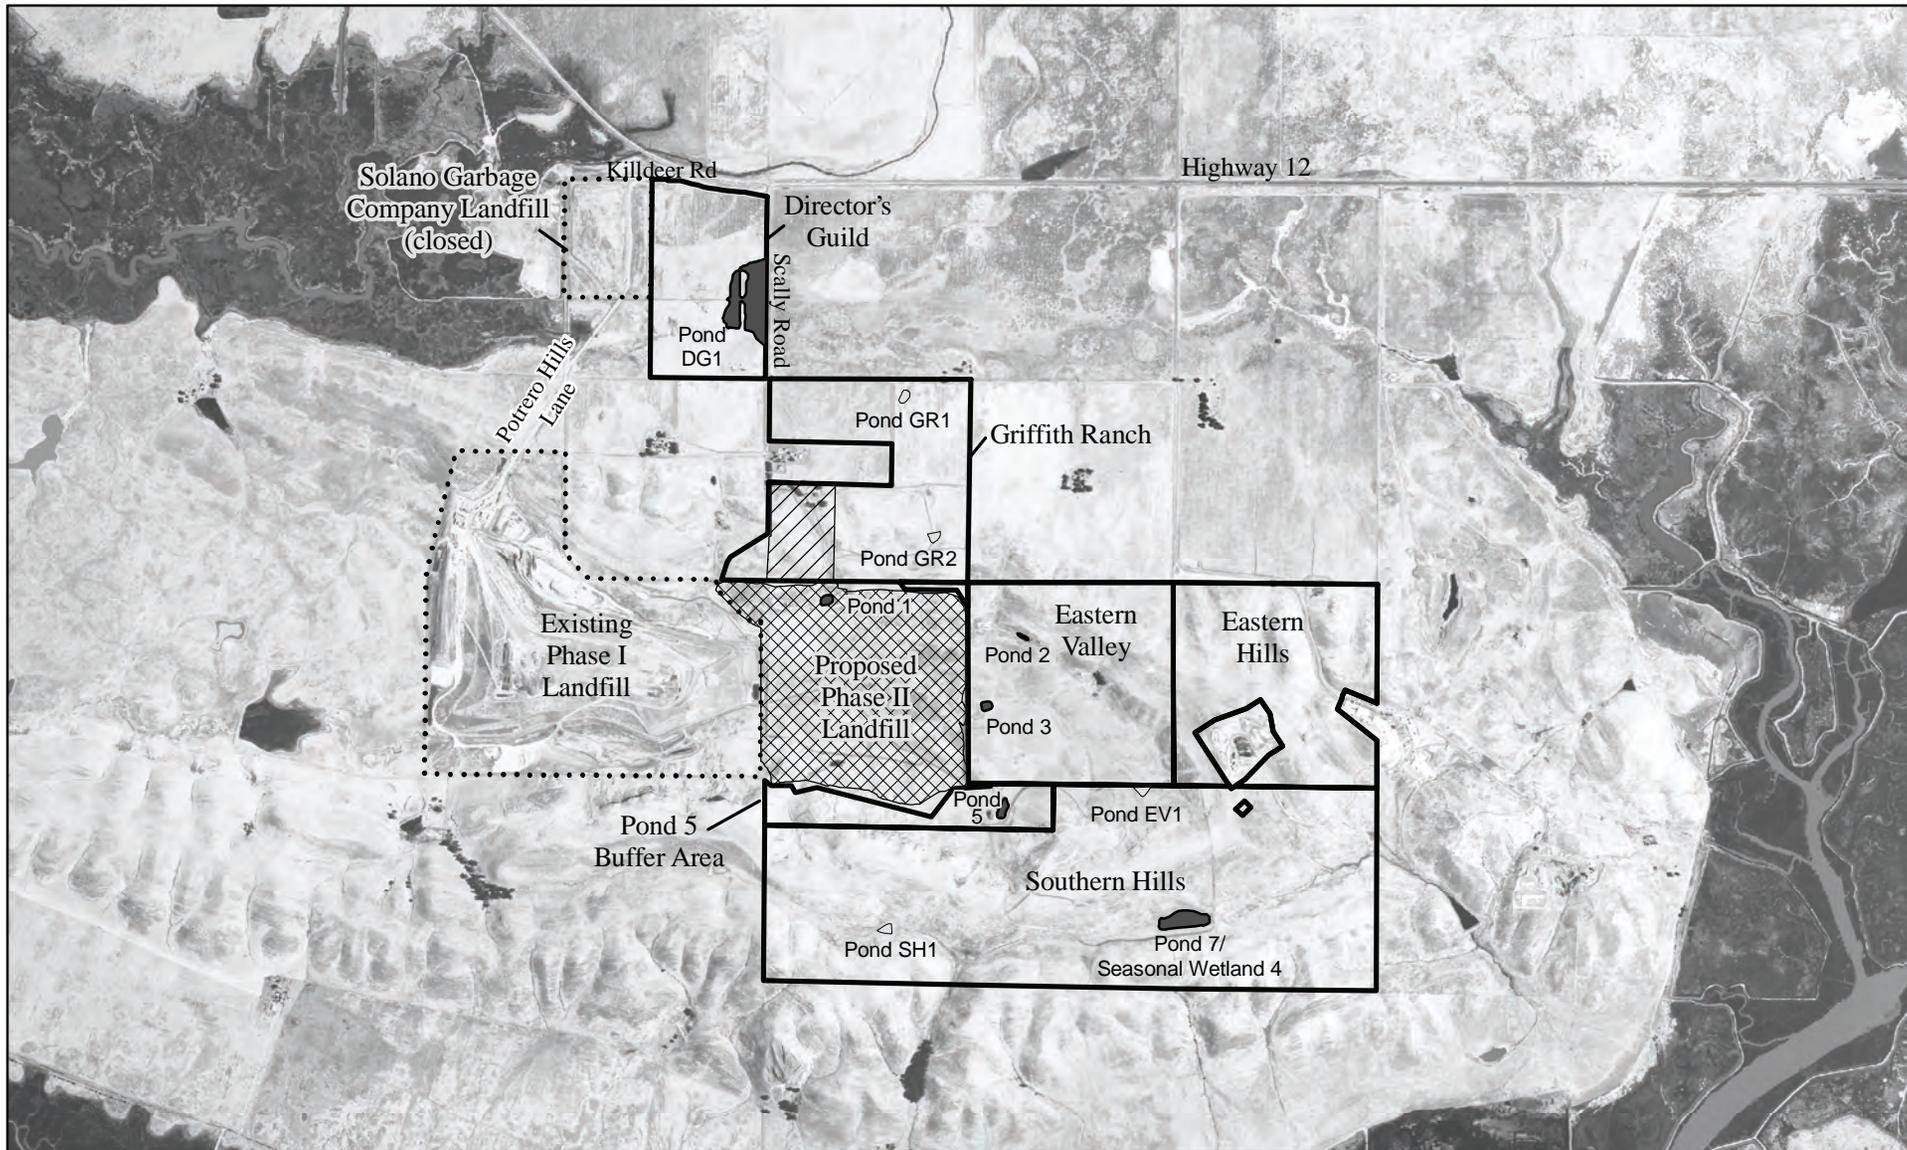



EXHIBIT D

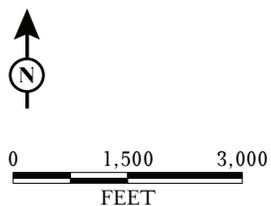


- | | |
|--|---|
|  Proposed Phase II Impact Area |  Future Dedicated Open Space |
|  Mitigation Area |  Existing Onsite Pond |
|  Other Land Owned or Leased by Landfill |  Proposed Mitigation Pond |

Potrero Hills Landfill Phase II Expansion

**Proposed Project Site
and Mitigation Areas**

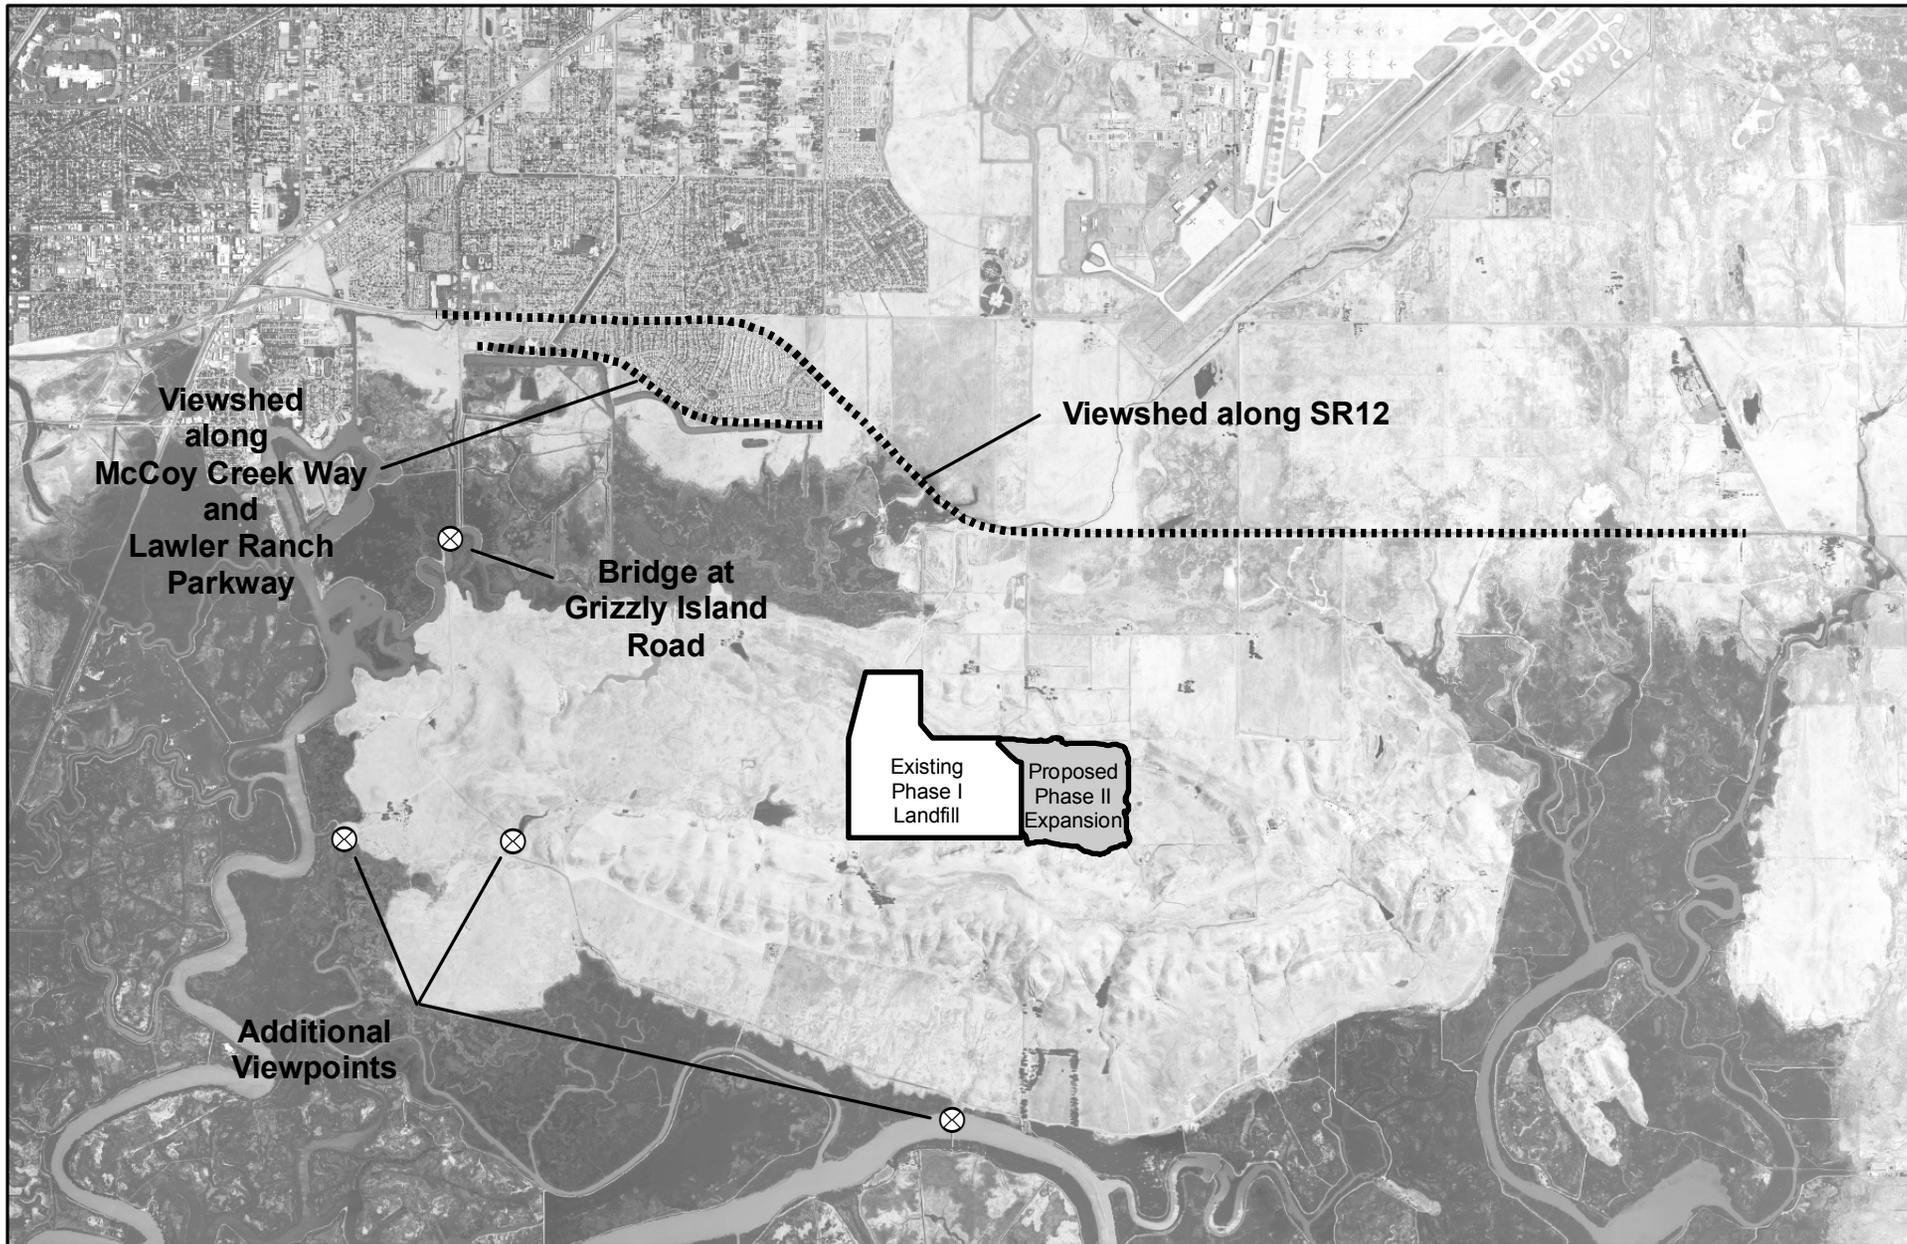

Source: ESRI 2010, ESP 2010, Environmental Vision 2010.

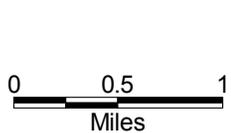

- ⊗ Viewpoints
- Viewsheds
- Existing Phase I Landfill
- Proposed Phase II Expansion

EXHIBIT E - Viewshed and Viewpoint Locations
Potrero Hills Landfill Phase II Expansion