

BURLINGAME POINT

300-333 Airport Boulevard, Burlingame, California



MILLENNIUM PARTNERS

SUBMITTAL FOR DESIGN STUDY SESSION
(SAN FRANCISCO BAY CONSERVATION AND DEVELOPMENT COMMISSION)

JUNE 20, 2011



© 2011



D. VIEW OF BEACH ROAD



A. VIEW OF AIRPORT BOULEVARD



E. VIEW OF SAN CHEZ CHANNEL



B. VIEW OF AIRPORT BOULEVARD




F. VIEW OF COYOTE POINT PARK



C. VIEW OF SITE

2 EXISTING SITE AND NEIGHBORHOOD PHOTOS
NTS

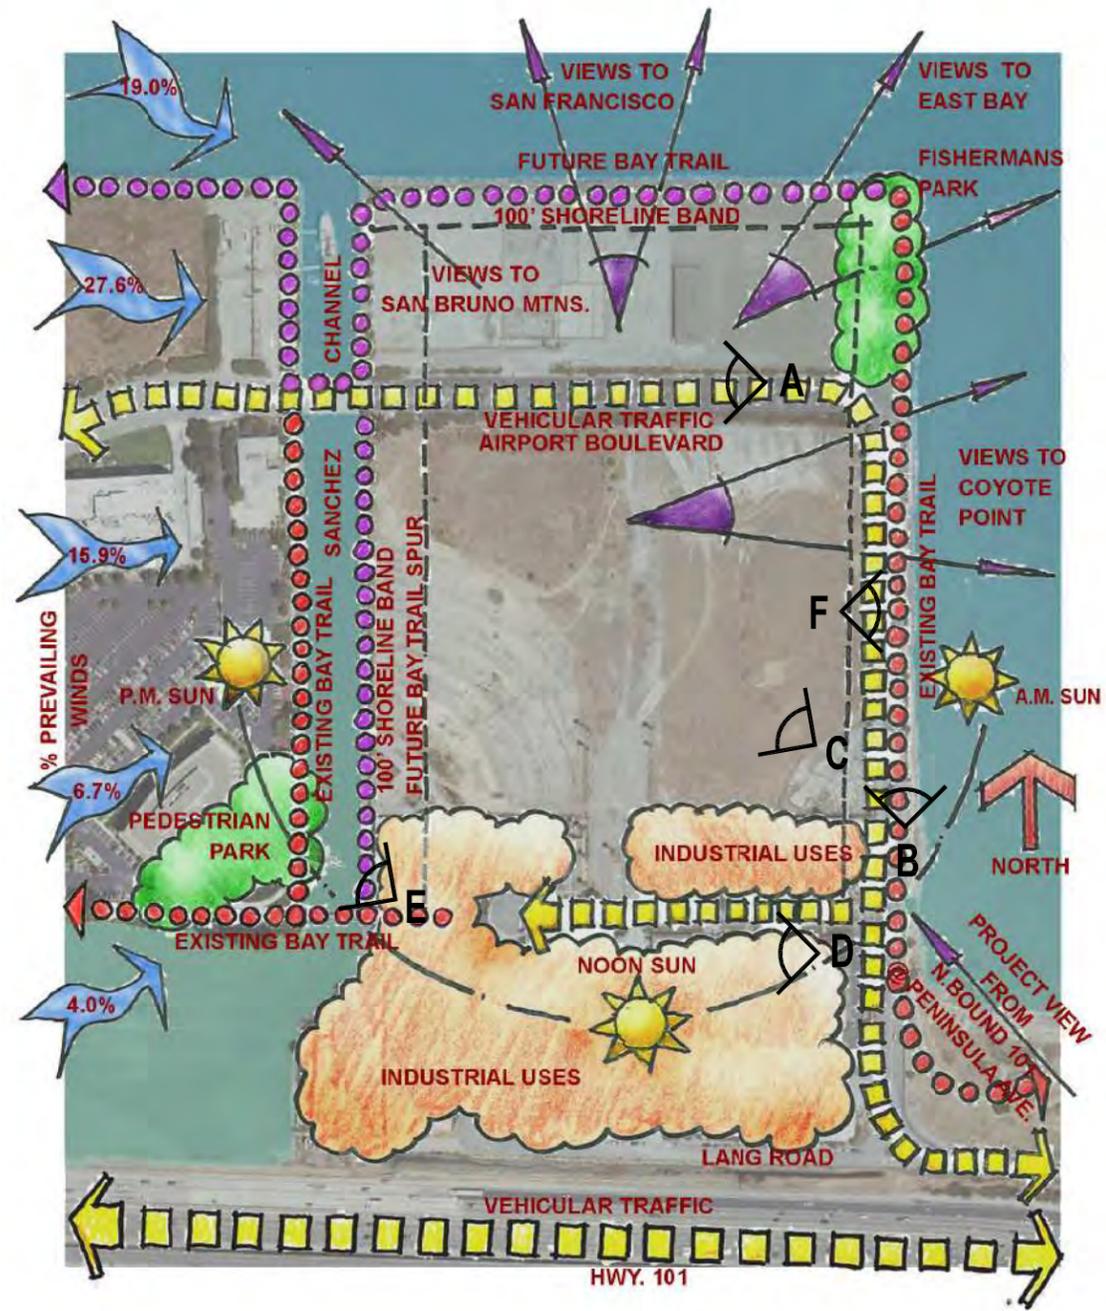


1 SITE ANALYSIS DIAGRAM
NTS


Jun 20, 2011 - 1:22pm khng P:\3509beach\3509beach\9740001\Draw\Arch\BDCD_submission\01-site analysis and photos.dwg




Jun 20, 2011 - 2:08pm khng P:\3509beach\3509beach\9740001\Draw\Arch\GDCC\submit\Arch\05-Bike Routes plan.dwg

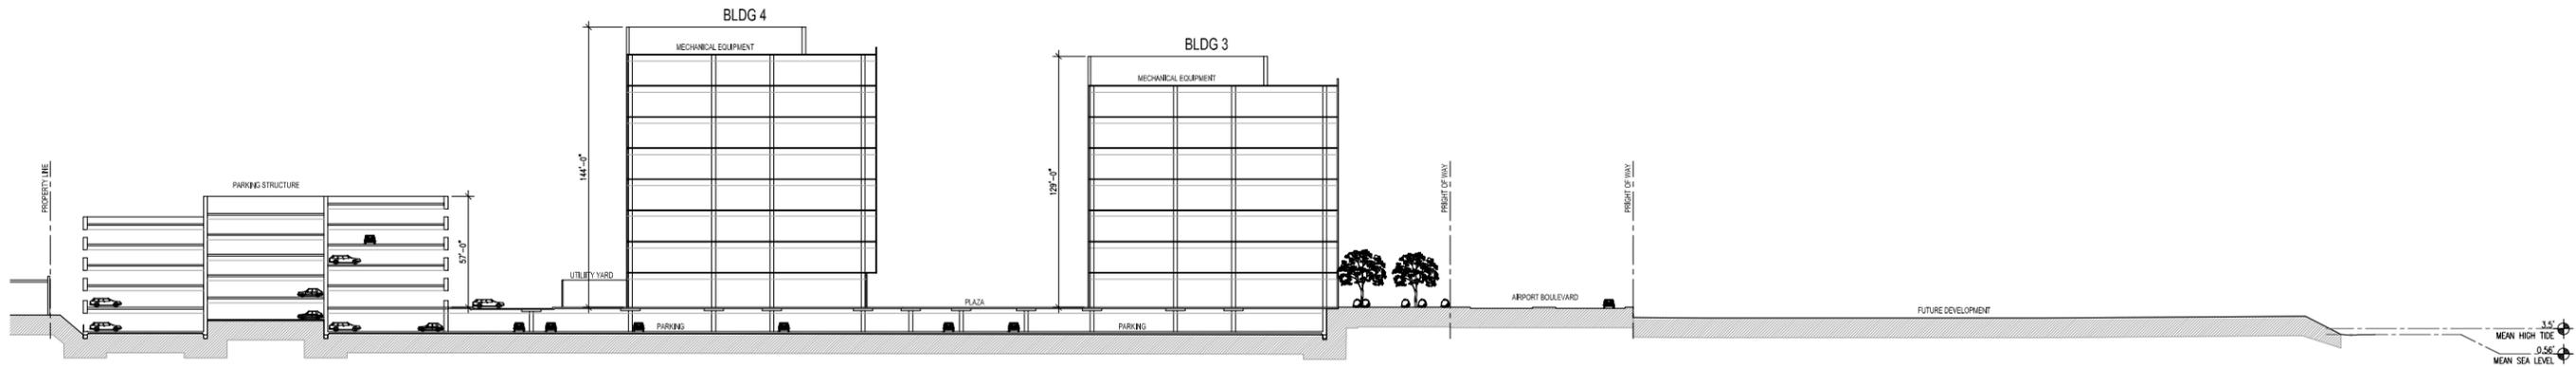


1 NORTH-SOUTH SITE SECTION AA'
1:40

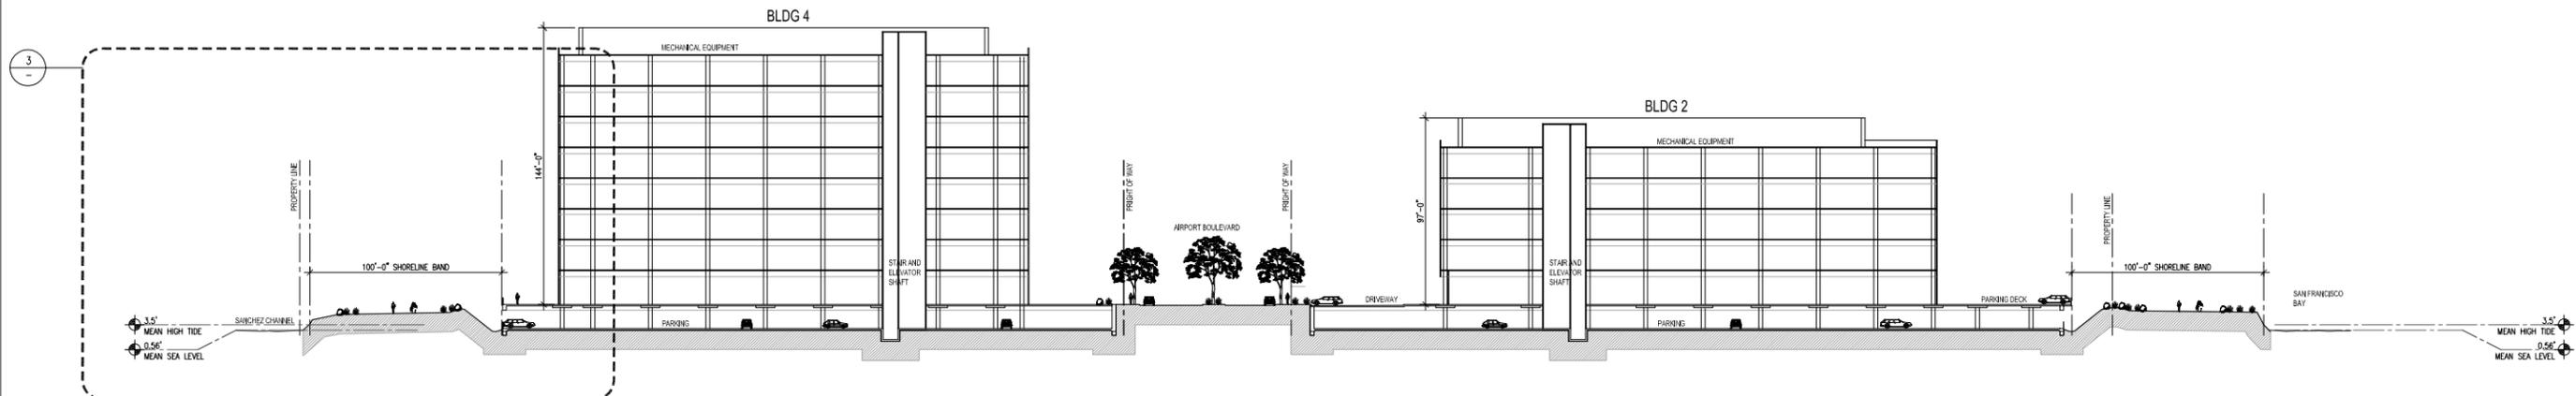

2 EAST WEST SITE SECTION BB'
1:40

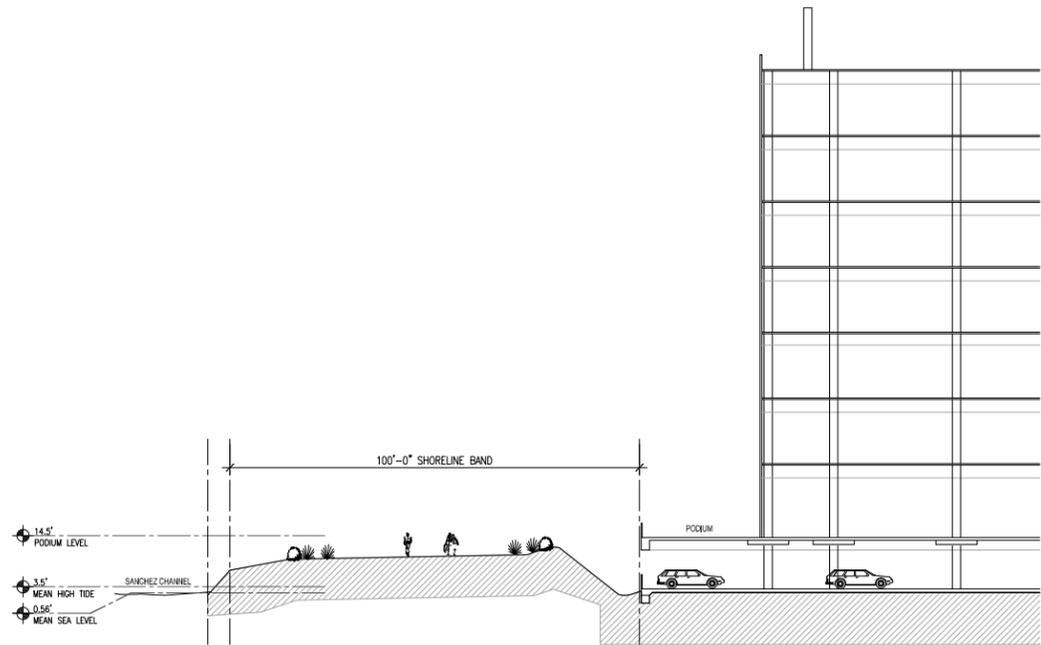

3 ENLARGED SITE SECTION
1:20

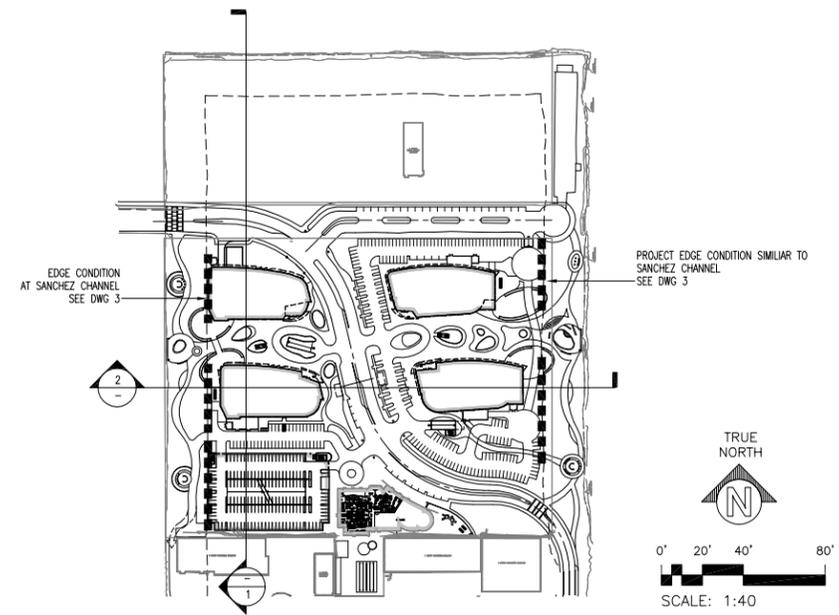

Jun 20, 2011 - 2:16pm khung P:\3509beach\3509beach\9740001\Draw\Arch\BDCD_submission\06_Site Sections.dwg



① AIRPORT BOULEVARD AND EAST WEST PROMENADE INTERSECTION

Jun 20, 2011 - 3:21pm khng P:\3509beach\3509beach\9740001\0wg\Arch\GCCD\submit\09_Site and Building Images.dwg



① AMENITIES CENTER WITH SIDEWALK CAFE

Jun 20, 2011 - 3:15pm khng P:\3509beach\3509beach\9740001\Draw\Arch\BDCD\stamintan\10-Site and Building Images.dwg



MILLENNIUM PARTNERS

BURLINGAME POINT

300 - 333 AIRPORT BLVD, BURLINGAME, CA.

Site and Building Character Sketches

SUBMITTAL FOR SFBCDC DESIGN STUDY SESSION 06.25.2011

10



© 2011

Project Number: 9740.001



① OVERLOOK TO THE BAY AT EASTERN SHORELINE

Jun 20, 2011 - 3:07pm khung P:\3509beach\3509beach\9740001\Draw\Arch\GCC submit\11_Site and Building Images.dwg



MILLENNIUM PARTNERS

BURLINGAME POINT

300 - 333 AIRPORT BLVD, BURLINGAME, CA.

Site and Building Character Sketches

SUBMITTAL FOR SFBCDC DESIGN STUDY SESSION 06.25.2011

11



© 2011

Project Number: 9740.001



① OVERLOOK TO THE SANCHEZ CHANNEL

Jun 20, 2011 - 3:08pm khung P:\3509beach\3509beach\9740001\Draw\Arch\3509beach\3509beach\12-Site and Building Images.dwg



MILLENNIUM PARTNERS

BURLINGAME POINT

300 - 333 AIRPORT BLVD, BURLINGAME, CA.

Site and Building Character Sketches

SUBMITTAL FOR SFBCDC DESIGN STUDY SESSION 06.25.2011

12



© 2011

Project Number: 9740.001



① RETAIL PROMENADE

Jun 20, 2011 - 3:25pm khung P:\3509beach\3509beach\9740001\Draw\Arch\BDCD\submit\1_Site and Building Images.dwg



① RETAIL ALONG EAST WEST PROMENADE

Jun 20, 2011 - 3:26pm khng P:\3509beach\3509beach\9740001\Draw\Arch\GCC stamatt\14-Site and Building Images.dwg



① STREET RETAIL ALONG AIRPORT BOULEVARD

Jun 20, 2011 - 3:28pm khng P:\3509beach\3509beach\9740001\0wg\Arch\BDC\stam\Arch\15-Site and Building Images.dwg



MILLENNIUM PARTNERS

BURLINGAME POINT

300 - 333 AIRPORT BLVD, BURLINGAME, CA.

Site and Building Character Sketches

SUBMITTAL FOR SFBCDC DESIGN STUDY SESSION 06.25.2011

15



© 2011

Project Number: 9740.001

