
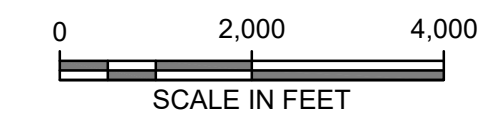
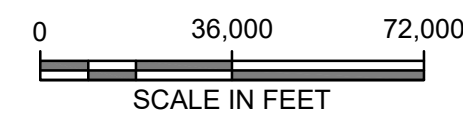
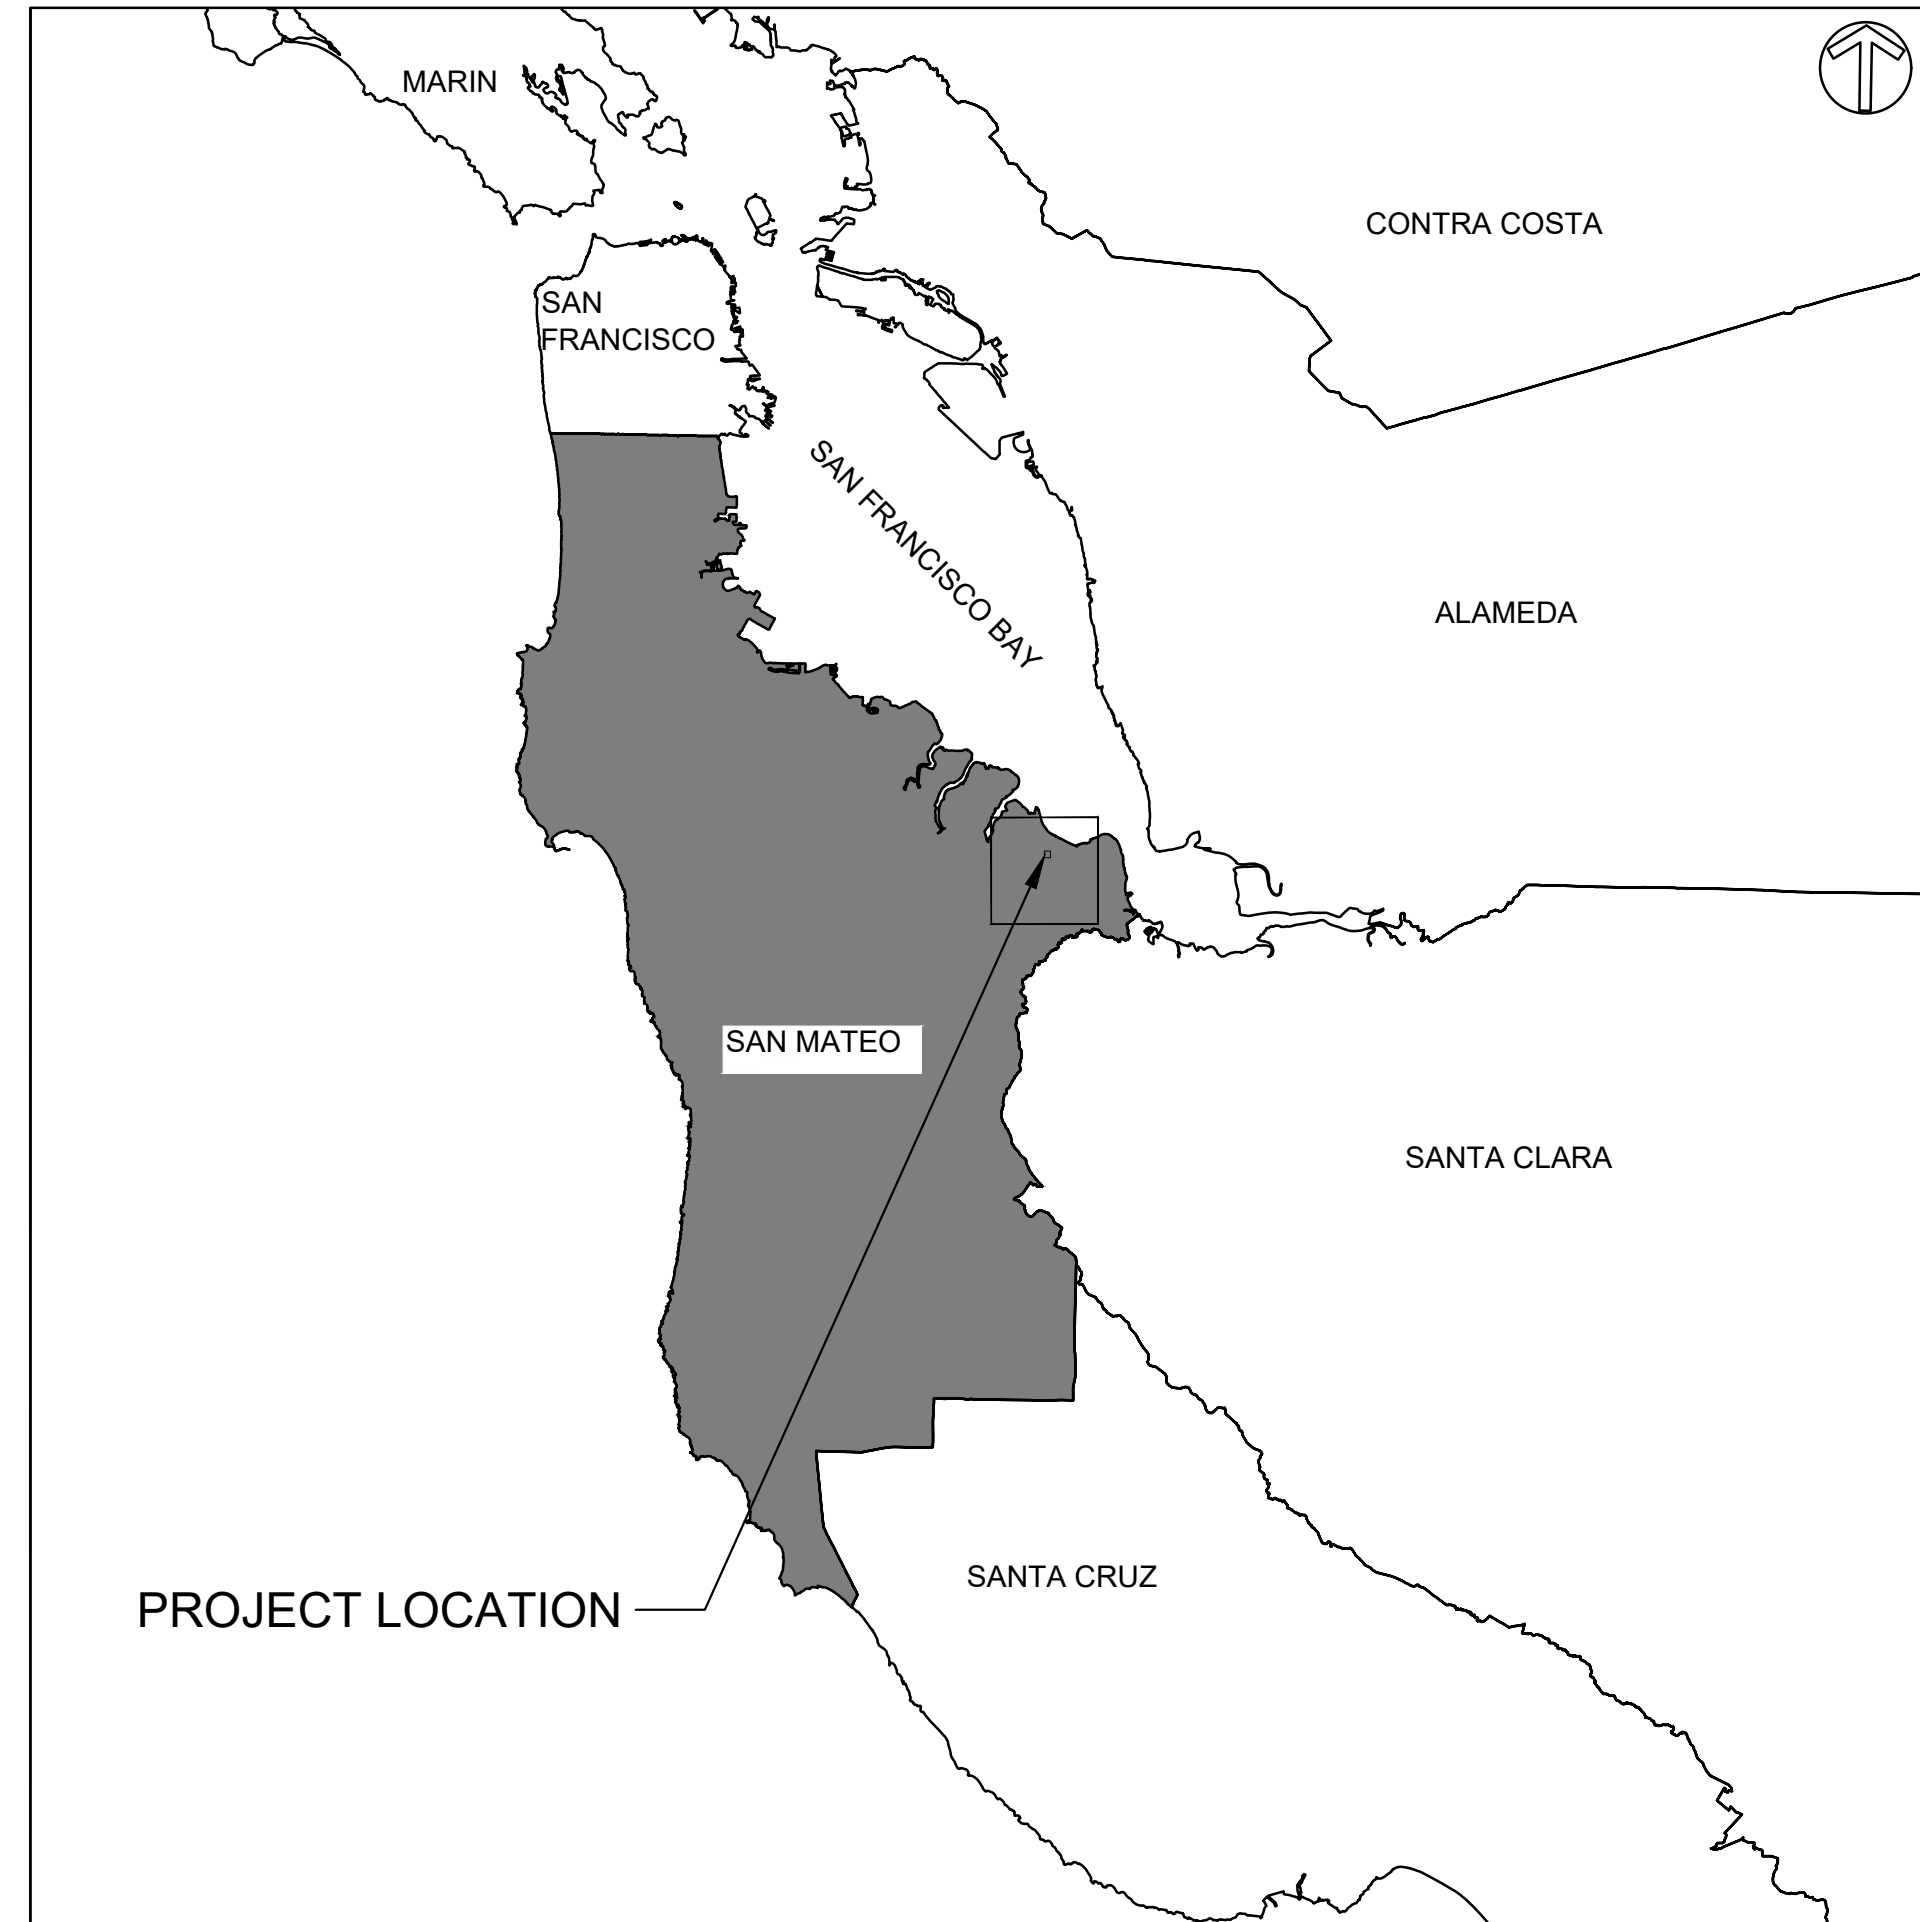
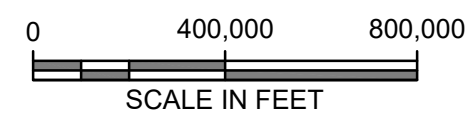


BCDC PERMIT APPLICATION NO. 2022.001.00  
VICINITY MAP

# WEST BAY SANITARY DISTRICT ECOTONE LEVEE PROJECT 65% DESIGN PLANS

MENLO PARK  
SAN MATEO COUNTY, CALIFORNIA  
08/10/2022

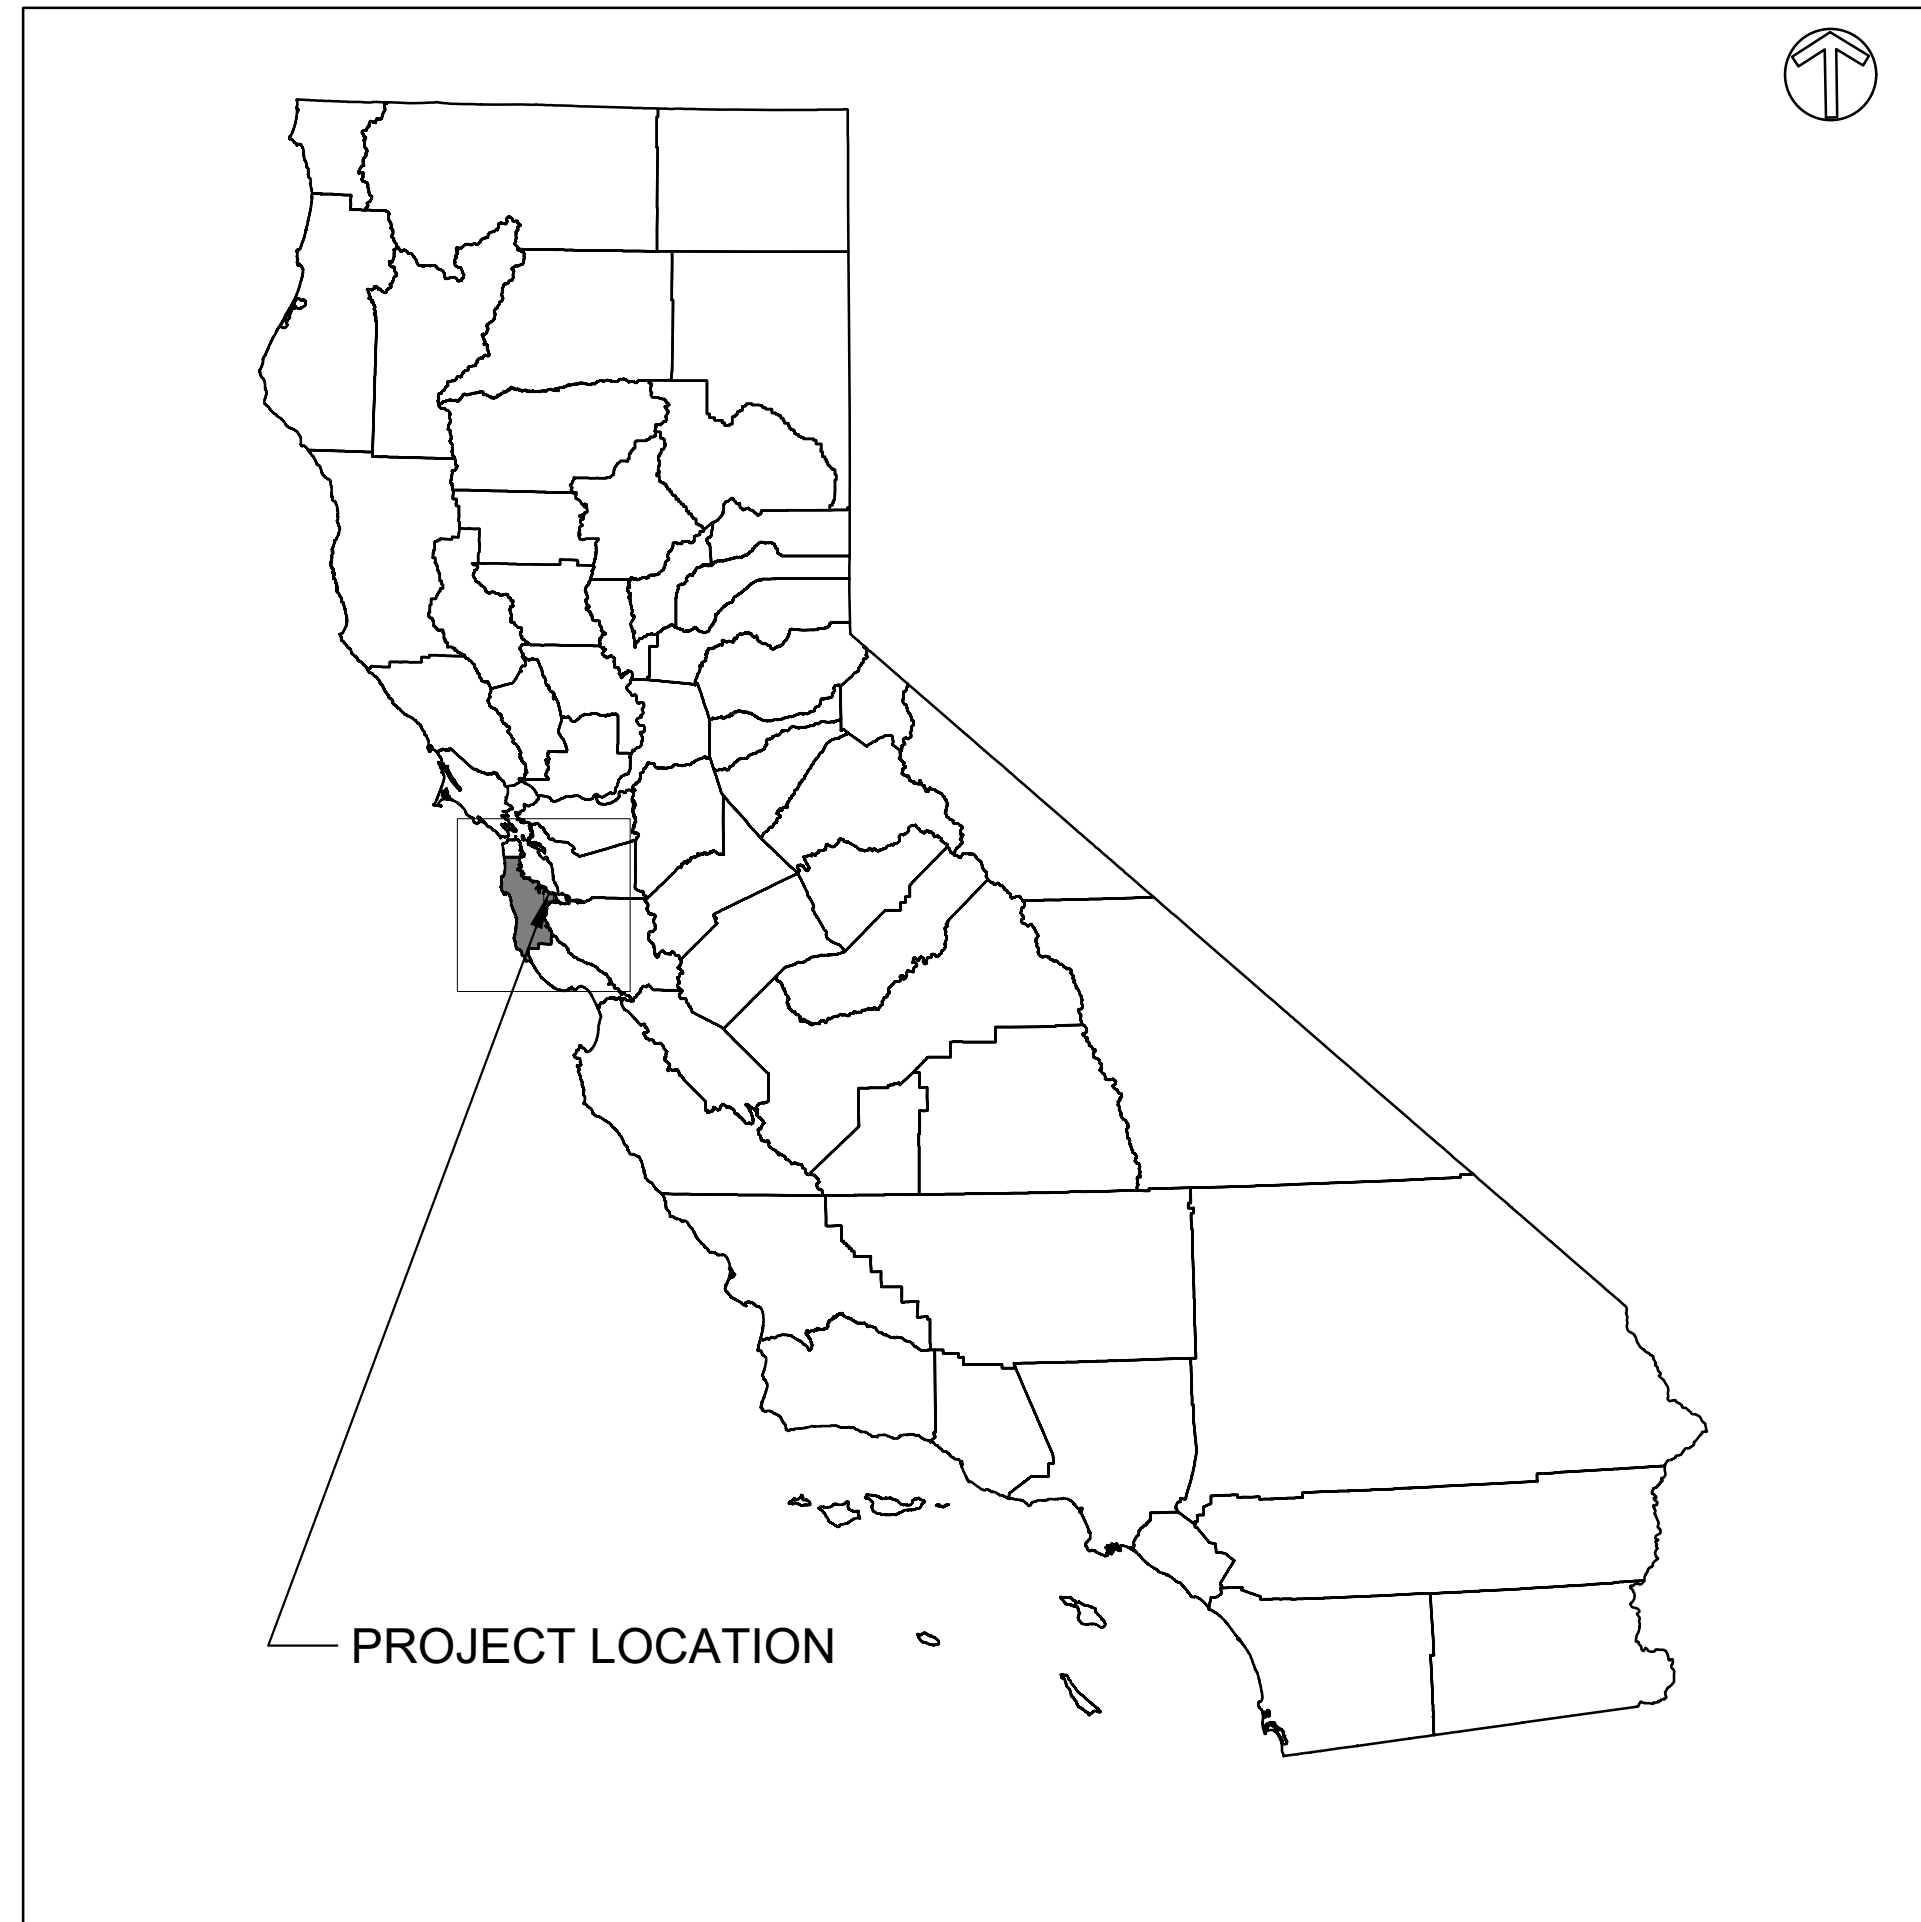

ADDRESS:  
1700 MARSH ROAD,  
MENLO PARK, CA 94025  
(055-400-010)

SHEET INDEX	
SHEET #	SHEET NAME
1	COVER SHEET
2	PROPOSED GROUND OVERVIEW
3	PLANTING OVERVIEW
4	SECTIONS (1)
5	SECTIONS (2)
6	SECTIONS (3)
7	SECTIONS (4)

DISTRICT'S PROJECT #1762.0



DATE:	08/10/2022	JYZ	08/10/2022	65% DESIGN	BSS
SCALE:	AS NOTED				
DESIGNED:	JYZ				
DRAWN:	JYZ				
CHECKED:	BSS				
PROJ. ENGR:	BSS				
BY	DATE	DESCRIPTION OF REVISIONS			APP'D

**FREYER & LAURETA, INC.**  
CIVIL ENGINEERS • SURVEYORS • CONSTRUCTION MANAGERS  
150 Executive Park Blvd #4200 • San Francisco, CA 94134  
(415)534-7070 • www.freyerlaureta.com

**SWCA**  
ENVIRONMENTAL & ENGINEERING  
2996 107th Avenue, Oakland, CA 94605  
(650)440-4160 www.swca.com

**WEST BAY**  
SANITARY DISTRICT  
SAN MATEO COUNTY  
PROJECT No. 1762.0

**FLOW EQUALIZATION AND RESOURCE RECOVERY FACILITY LEVEE IMPROVEMENTS AND BAYFRONT RECYCLED WATER FACILITY PROJECT**  
**COVER SHEET**  
**MENLO PARK, CALIFORNIA**

SHEET	1
OF 7 SHEETS	
JOB NO.	1079