



## EXHIBIT A: OVERALL DEVELOPMENT PLAN

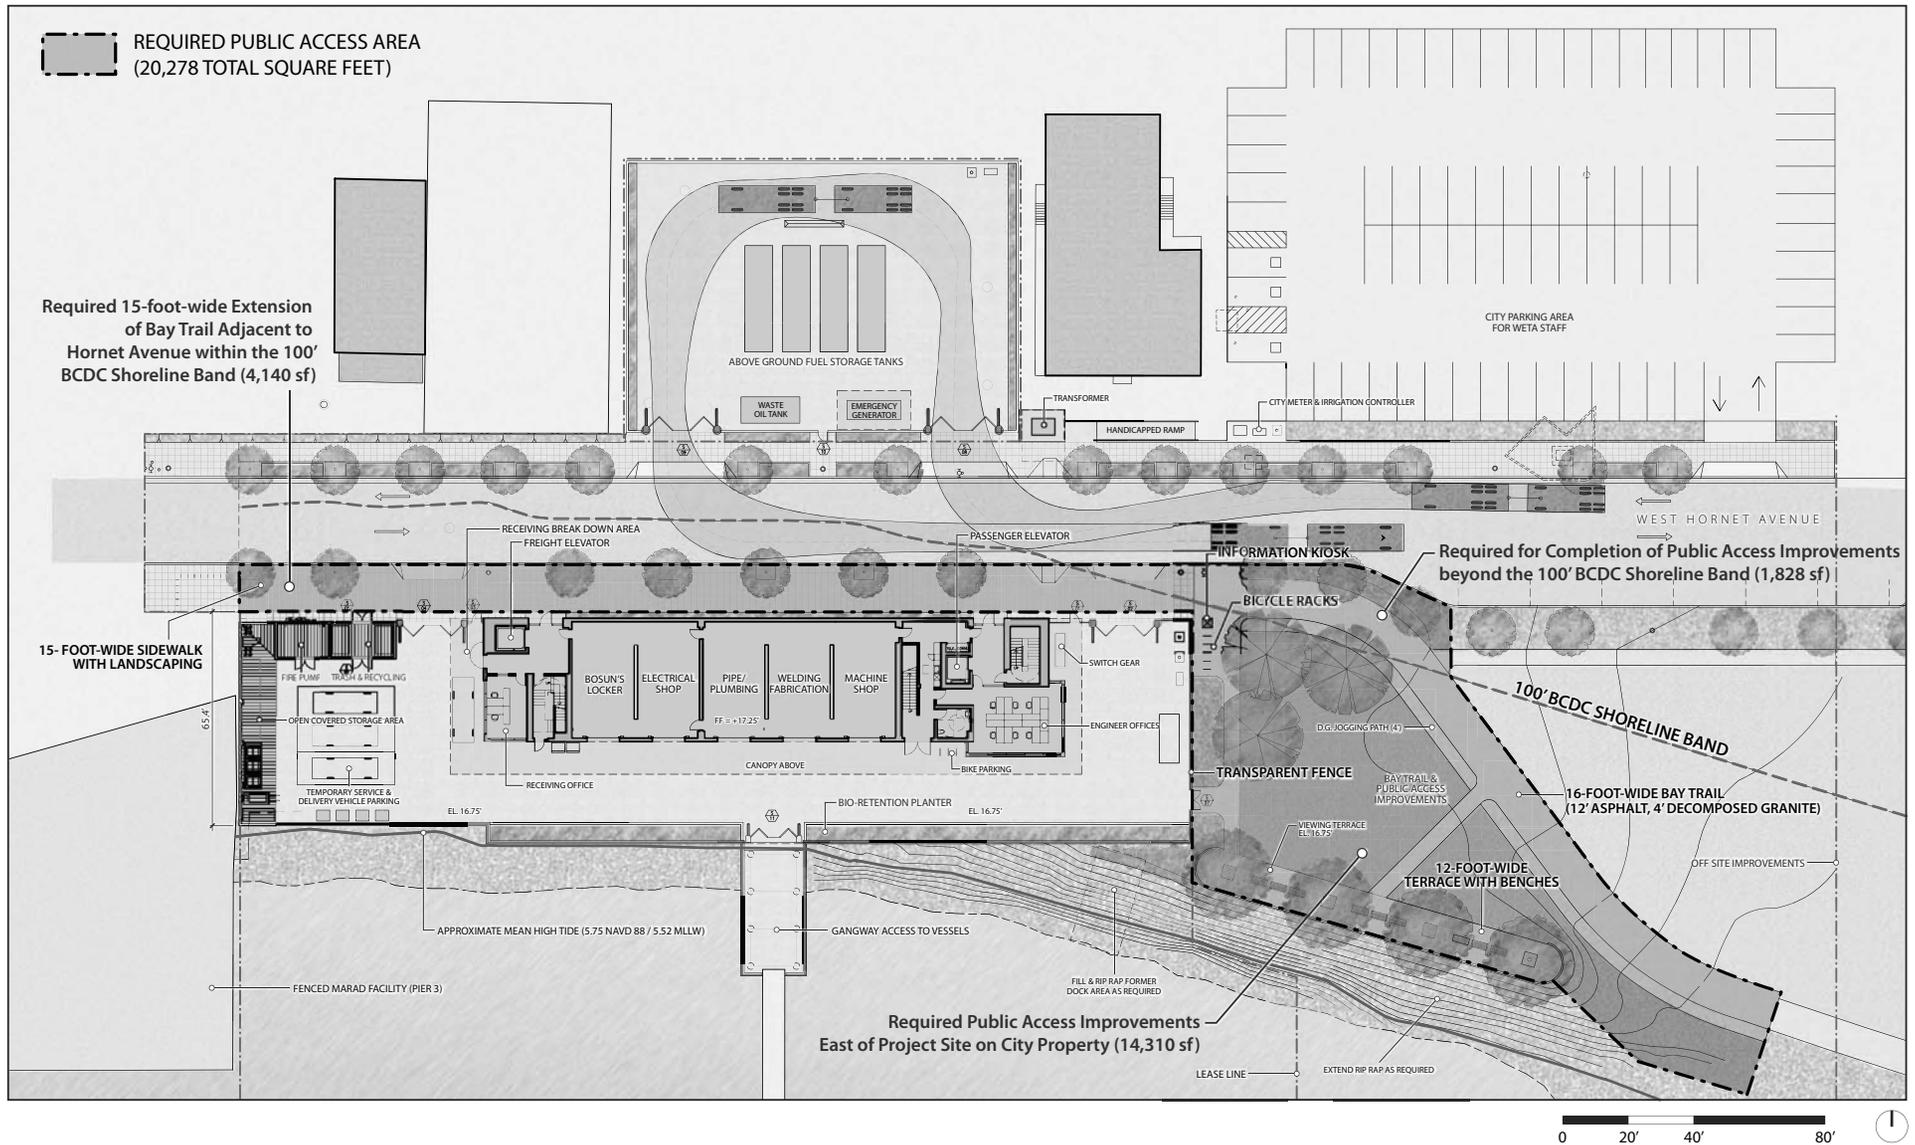

## EXHIBIT B: REQUIRED PUBLIC ACCESS

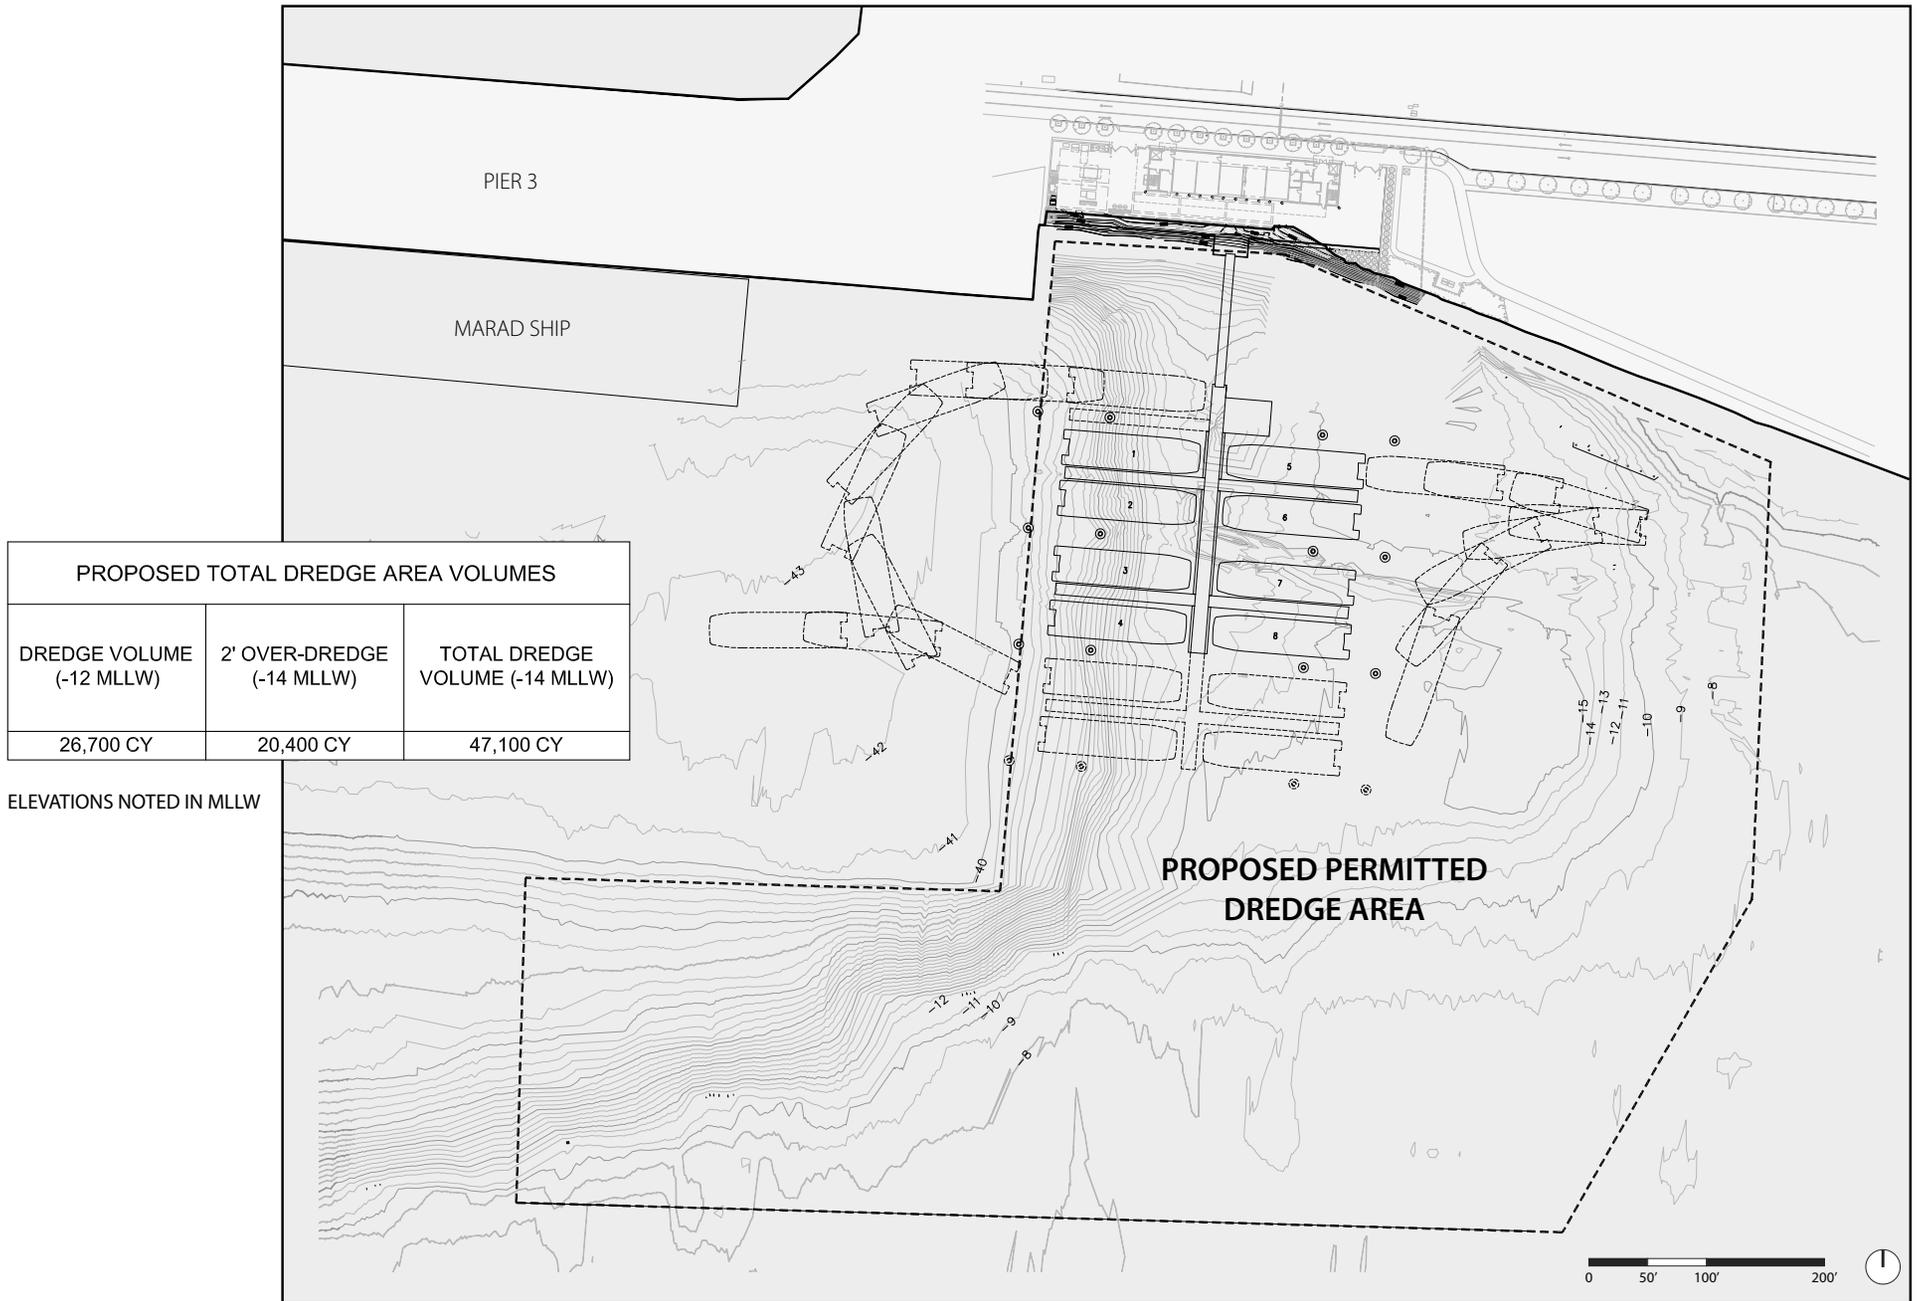

## EXHIBIT C: PROPOSED DREDGE AREA