



*Looking northeast over the project site.*

## LIST OF EXHIBITS

- Figure 1: Regional Location
- Figure 2: Area Context
- Figure 3: Site Context
- Figure 4A: Illustrative Site Plan
- Figure 4B: Site Plan - Connection to Point Pinole Regional Shoreline
- Figure 5: Sections and Area Plan Key
- Figure 6: Sections
- Figure 7: Sections
- Figure 8: Area Sketch Plan - Goodrick Avenue Parking Area
- Figure 9: Area Sketch Plan - Picnic Area and Overlooks
- Figure 10: Giant Marsh Boardwalk
- Figure 11: Standard Design Details
- Figure 12: Site Plan - Grading
- Figure 13: Proposed Project - Flooding and Adaptive Management
- Figure 14: Public Access and Wildlife Compatibility



# BREUNER MARSH RESTORATION AND PUBLIC ACCESS PROJECT

Figure 1  
**REGIONAL LOCATION**



EAST BAY REGIONAL PARK DISTRICT



# BREUNER MARSH RESTORATION AND PUBLIC ACCESS PROJECT

Figure 2  
**AREA CONTEXT**



EAST BAY REGIONAL PARK DISTRICT

## Bay Trail

Complete ————

Incomplete - - - - -

Connector trails

Complete ————

Incomplete - - - - -

**P** Parking

Parks/Open Space

Water Bodies

**PROJECT SITE**





Source: Google Earth, 2011.


# BREUNER MARSH RESTORATION AND PUBLIC ACCESS PROJECT

Figure 3  
**SITE CONTEXT**





EAST BAY REGIONAL PARK DISTRICT



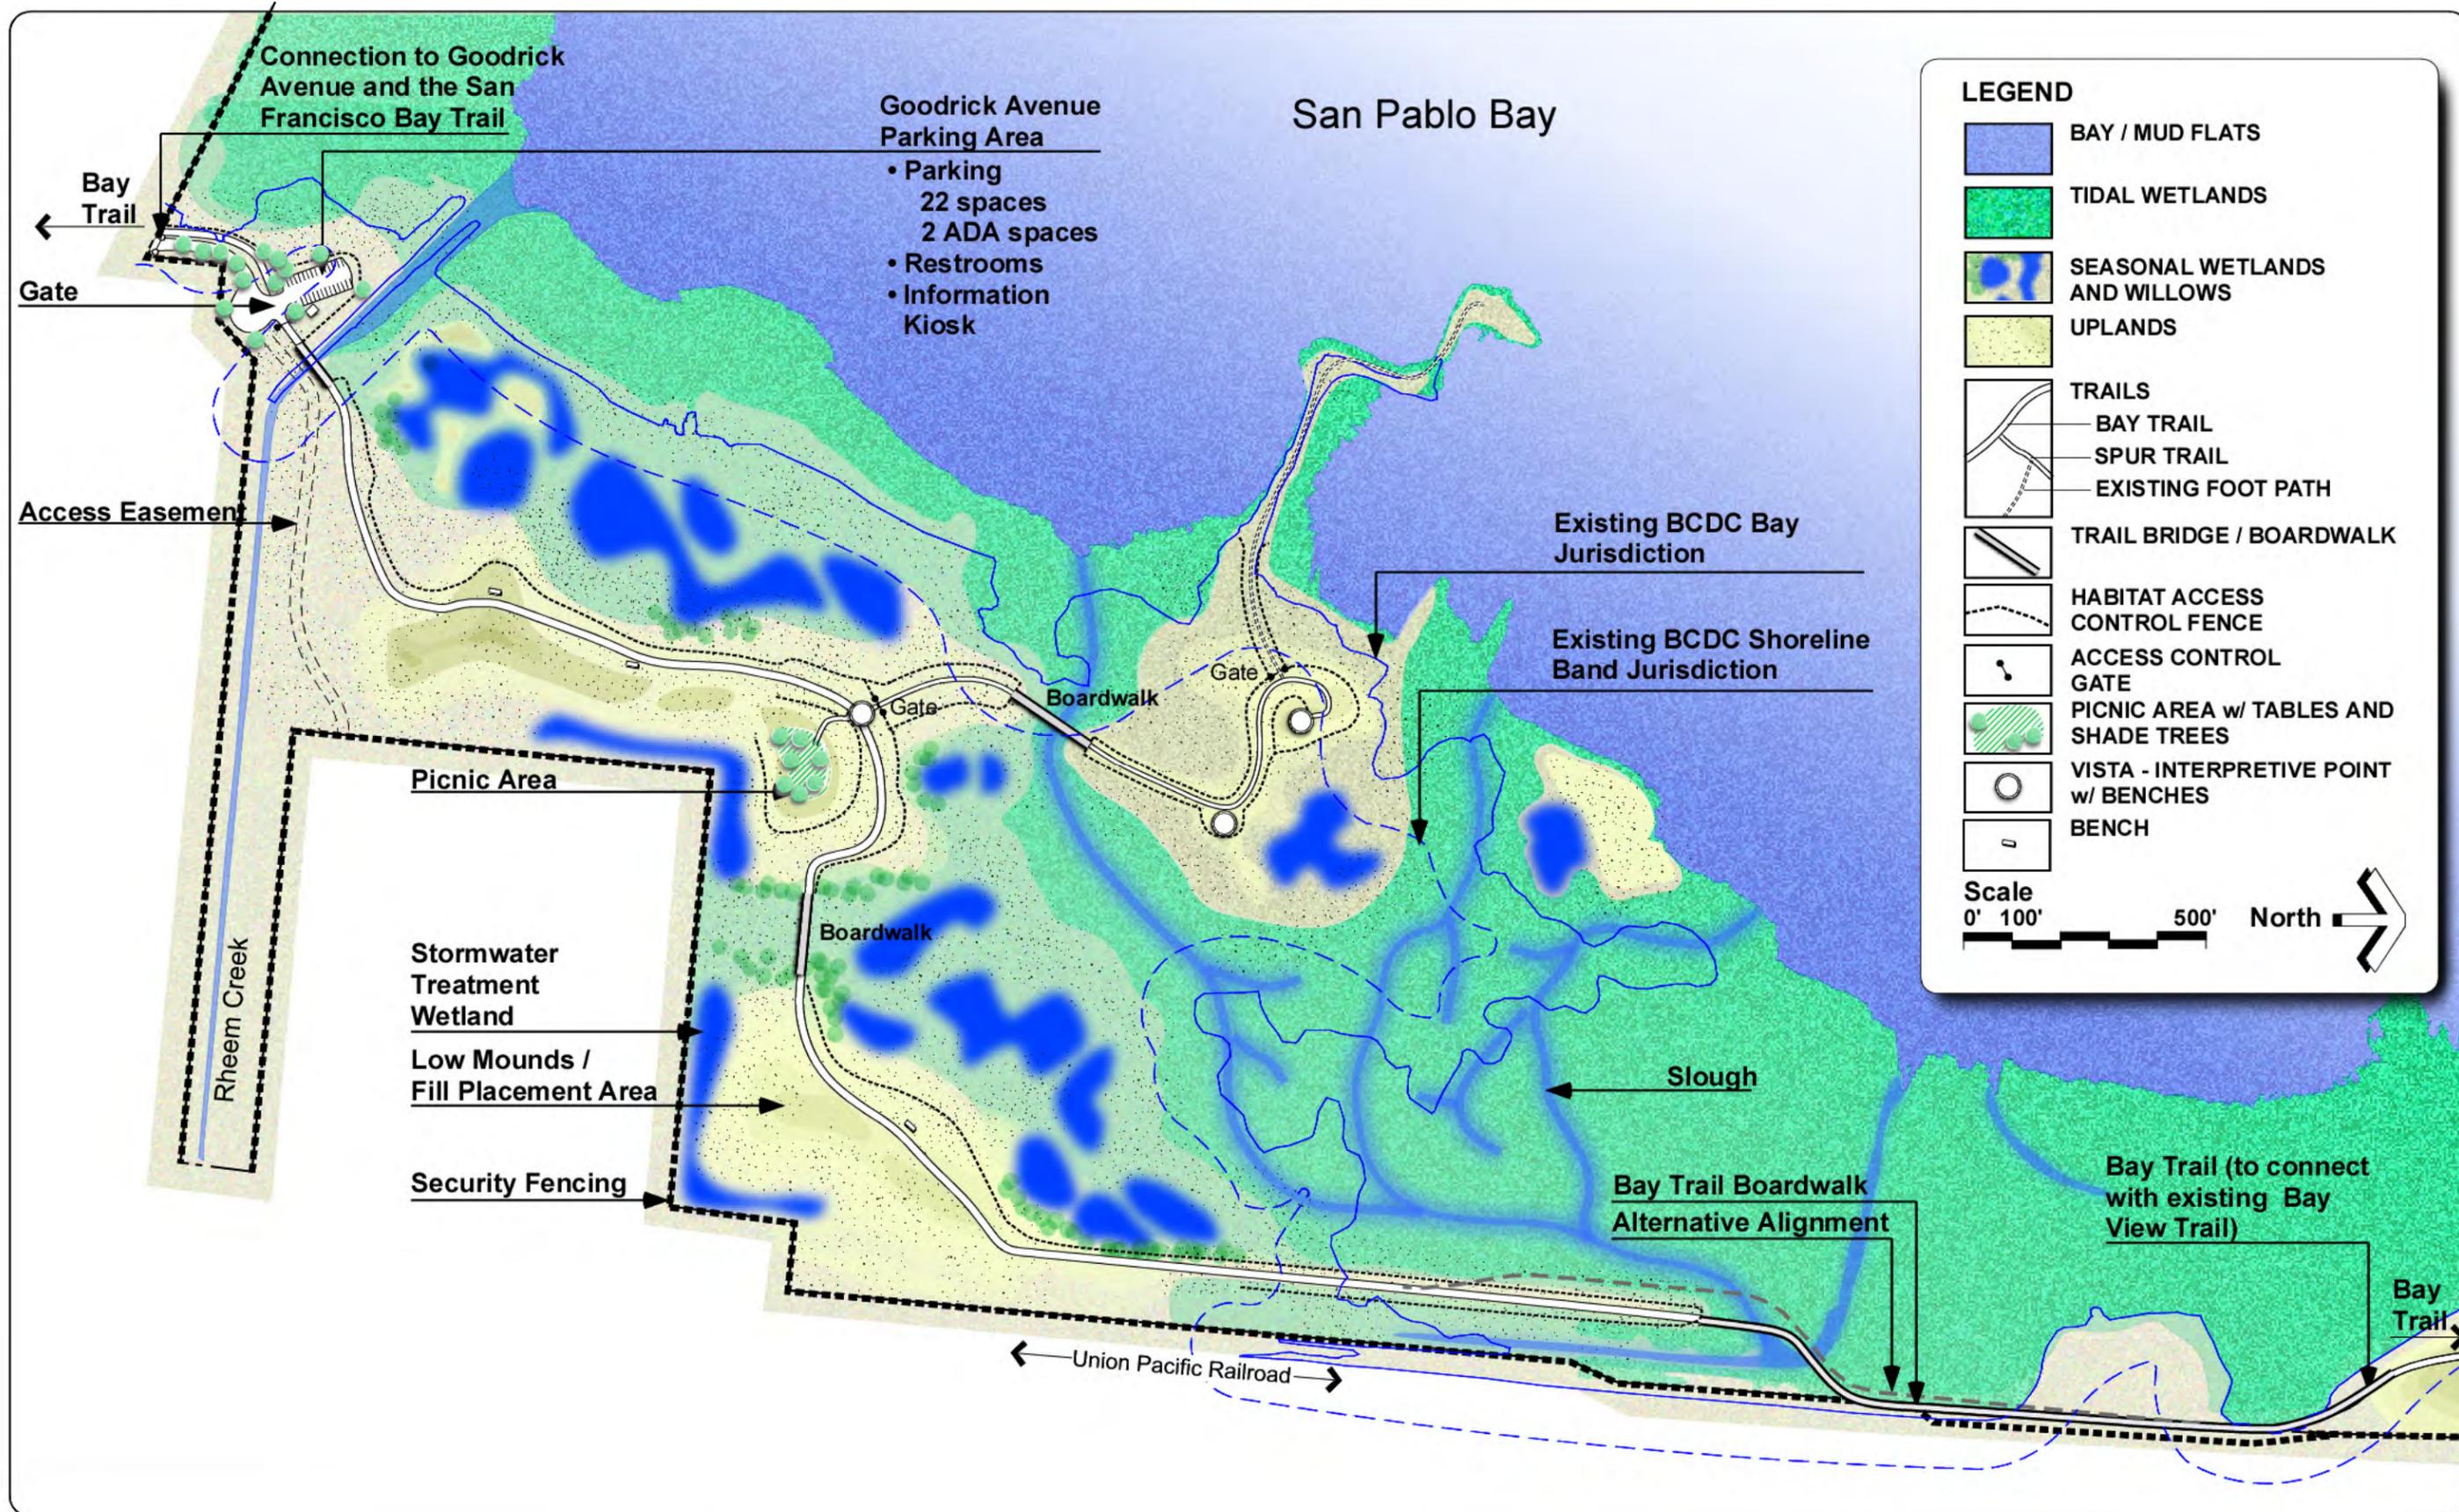

SEE FIGURE 4B

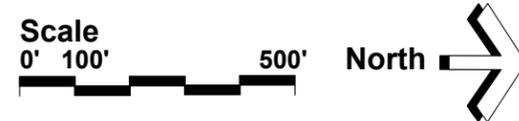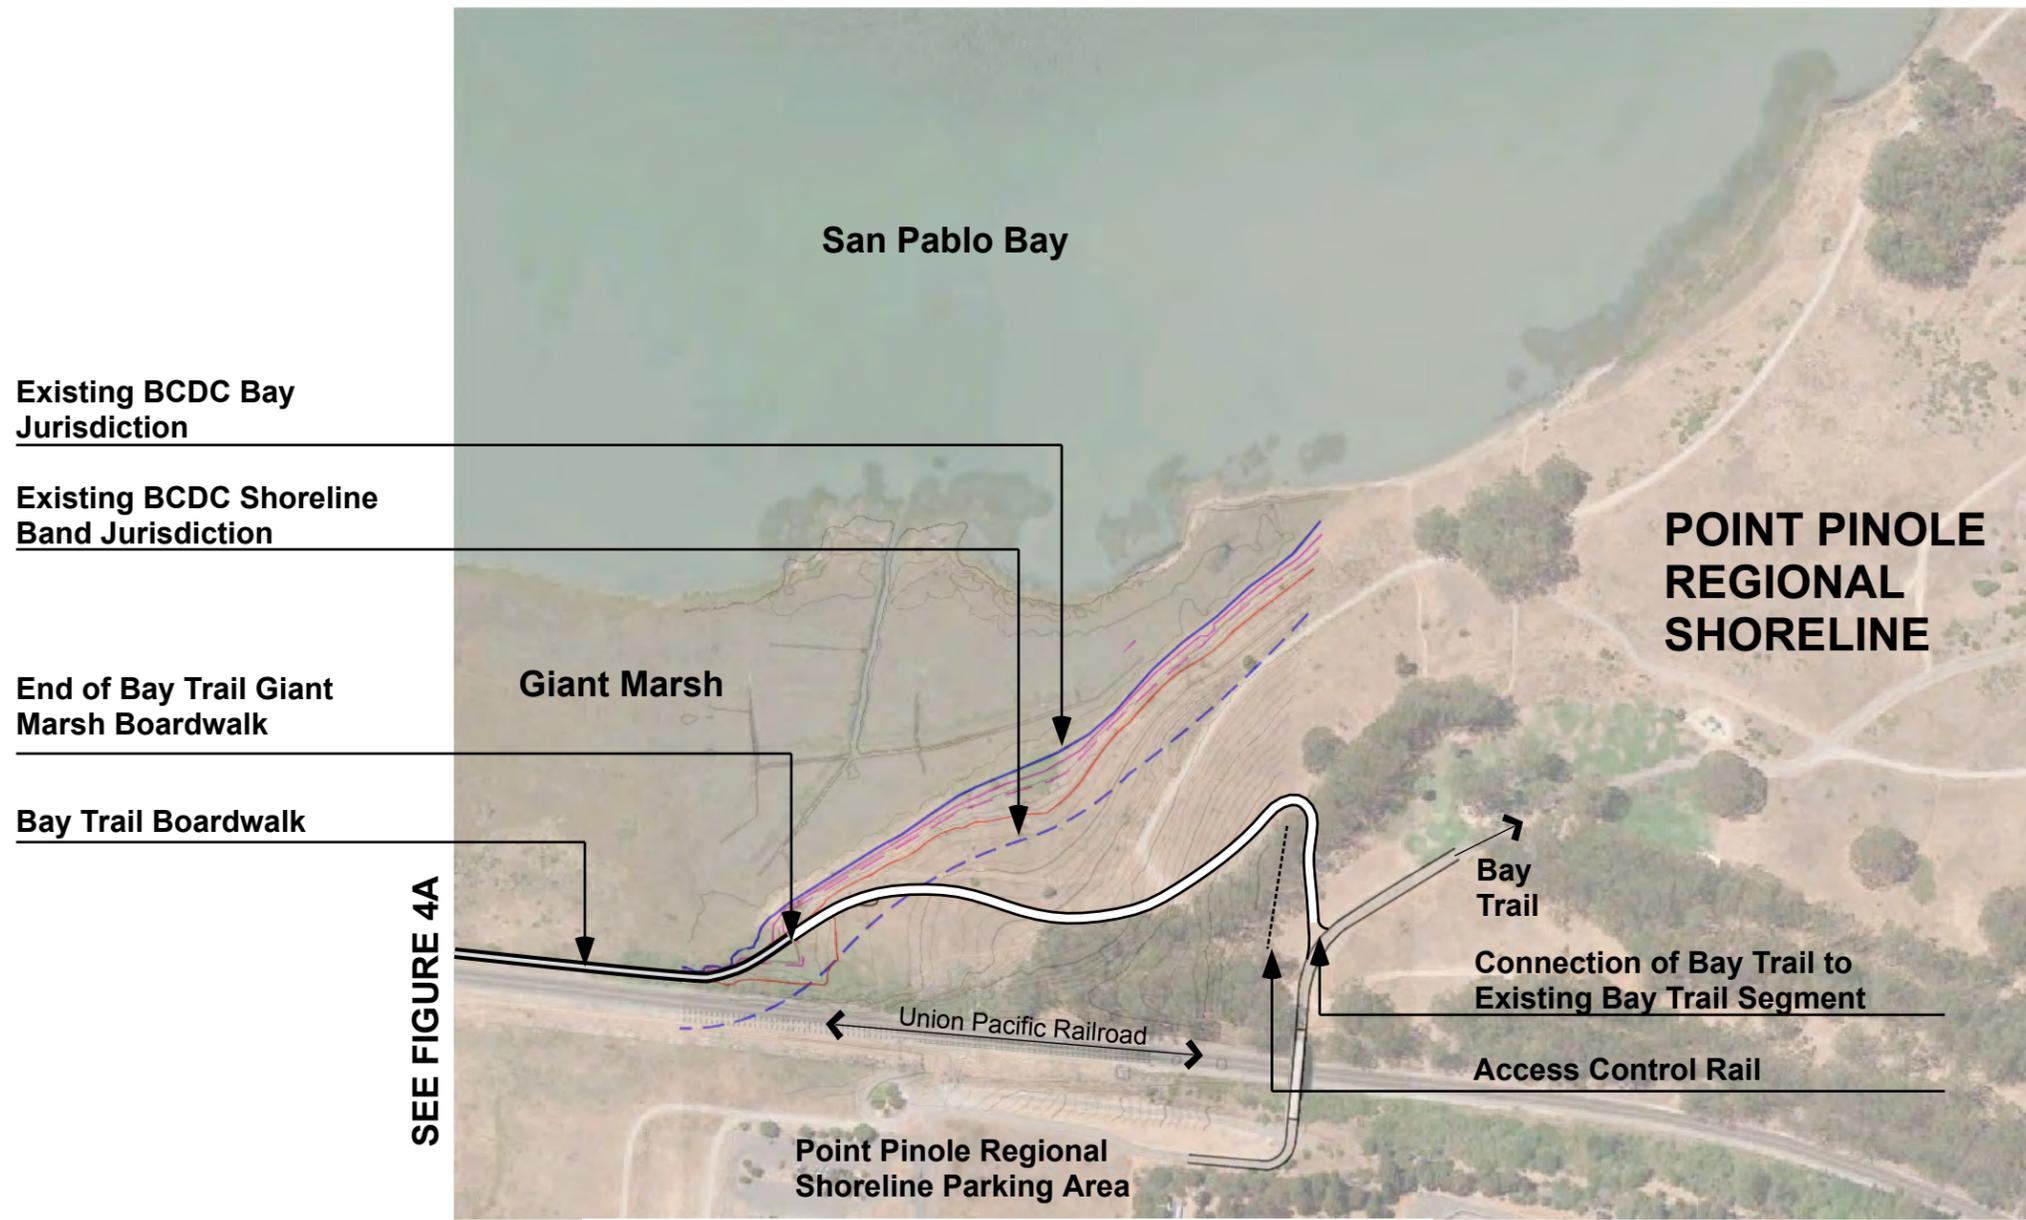



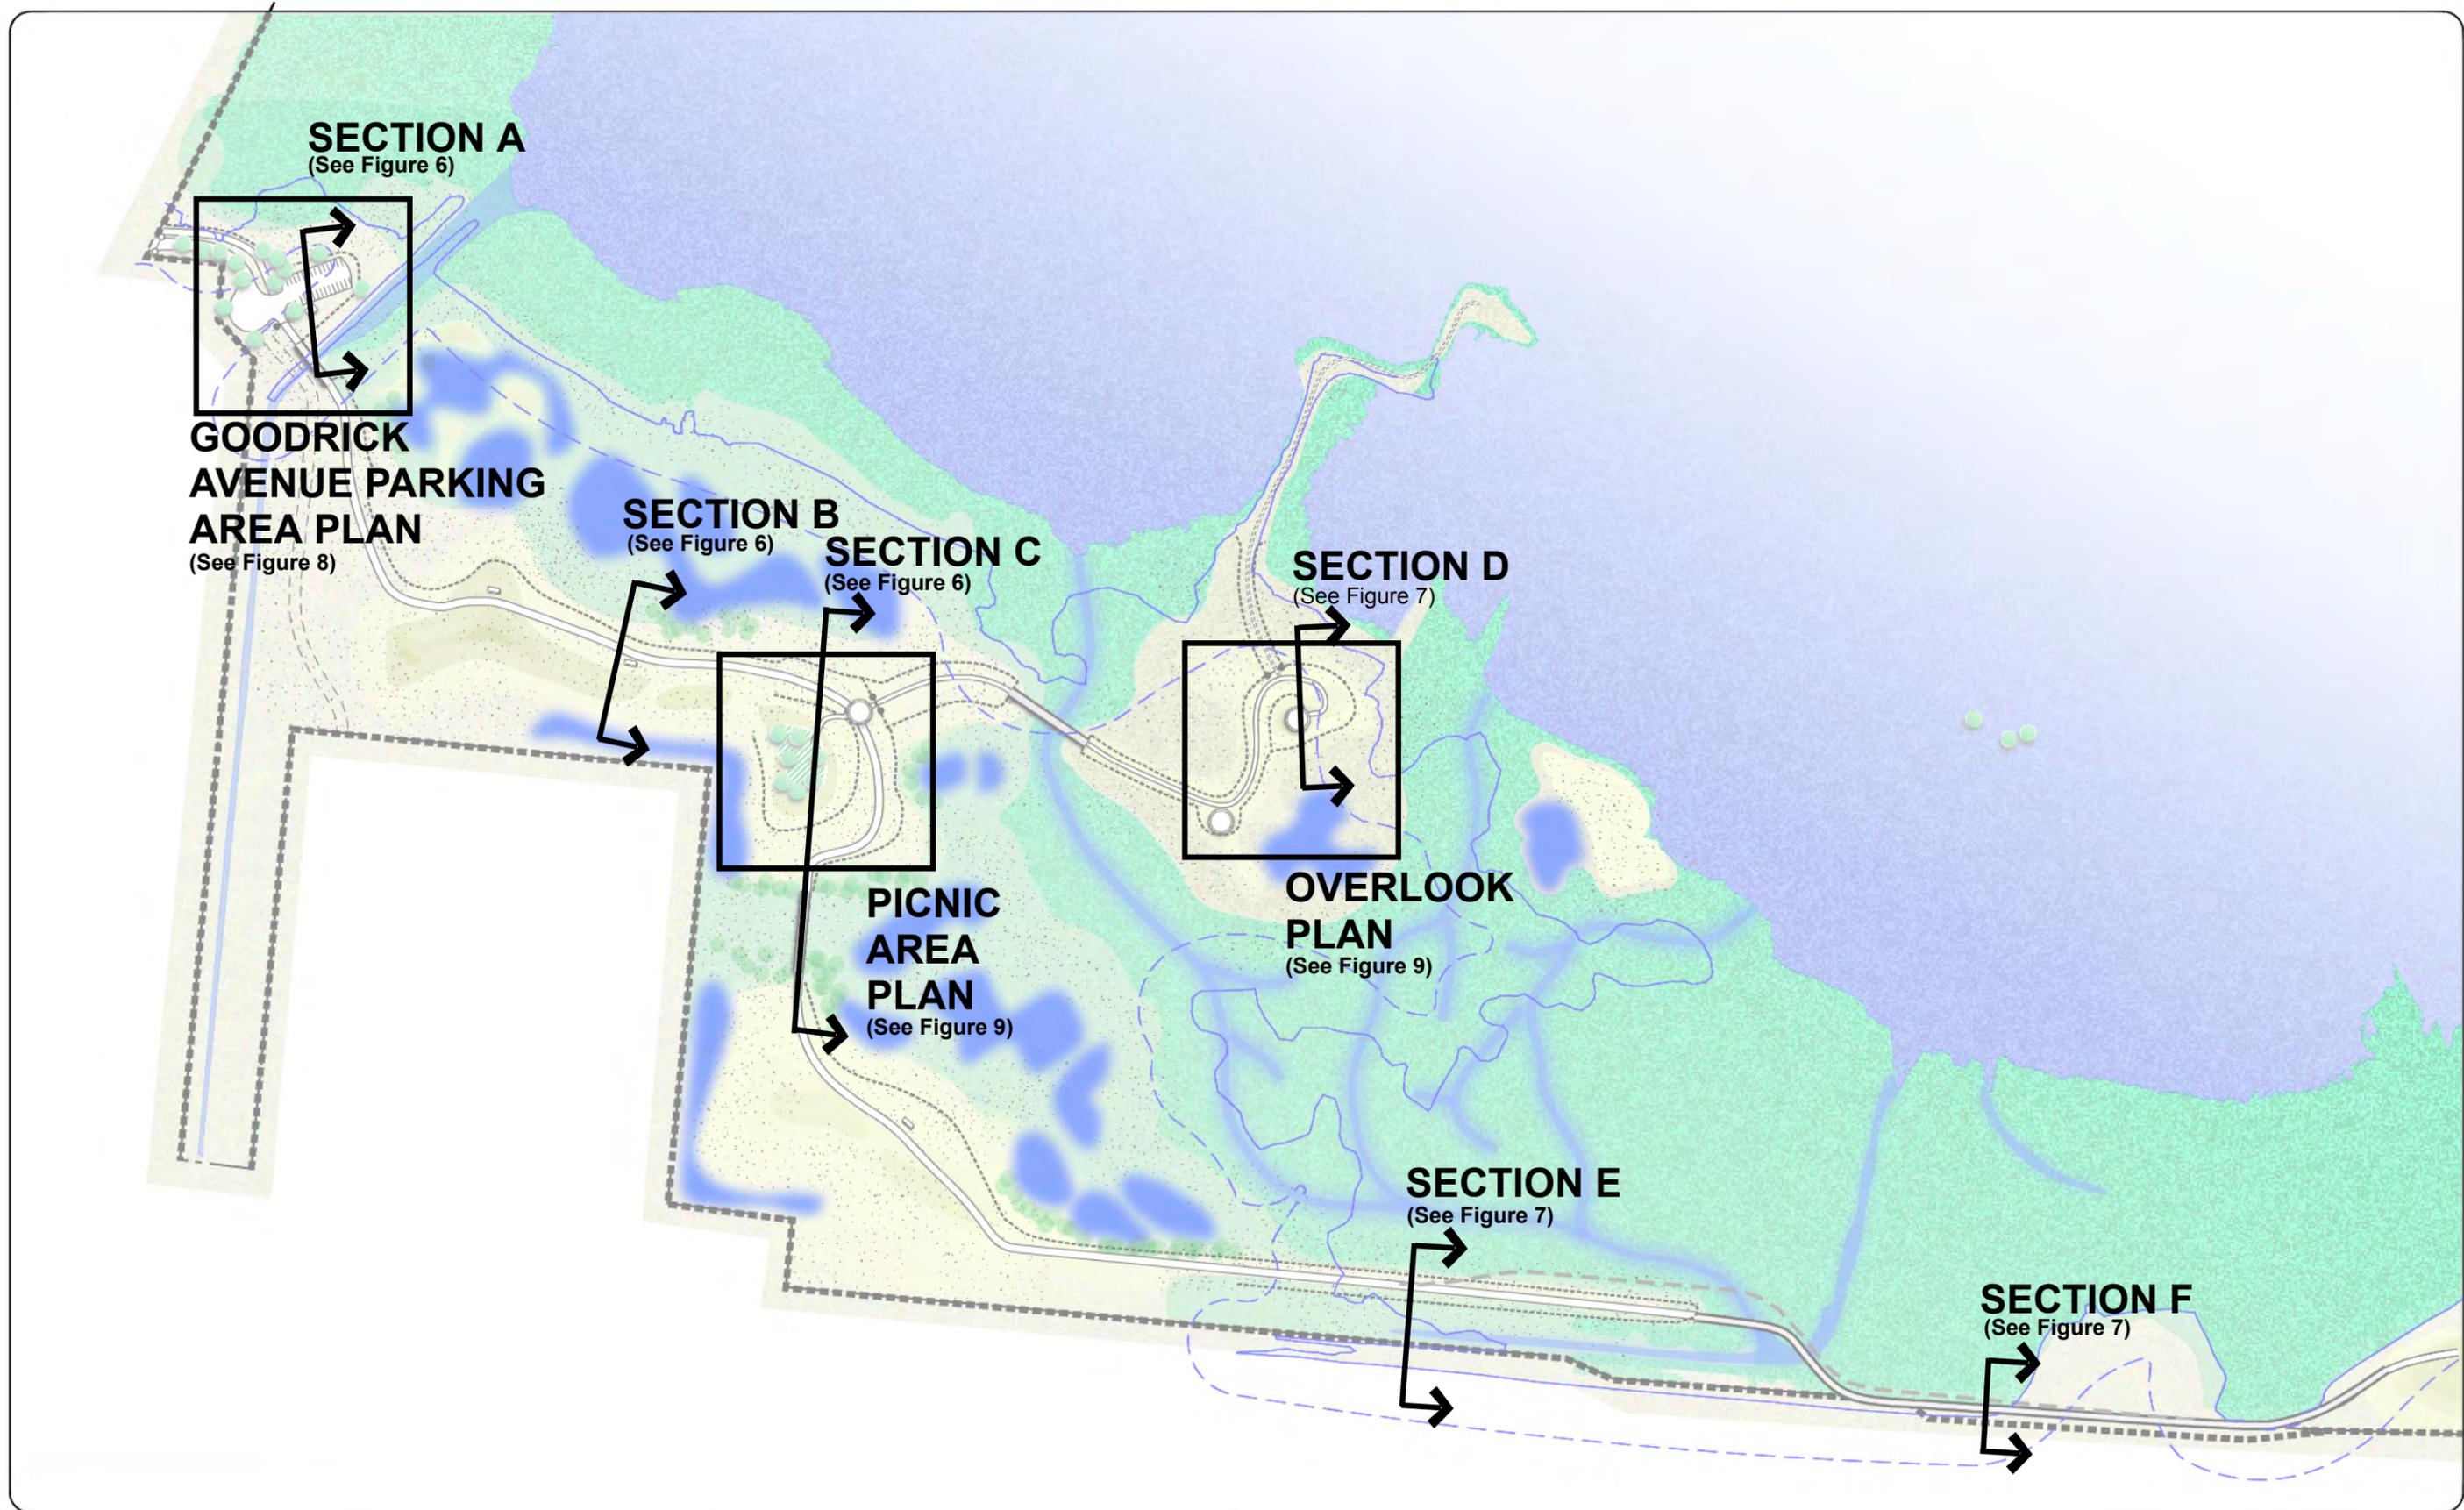


Figure 5  
**SECTIONS AND AREA PLAN KEY**

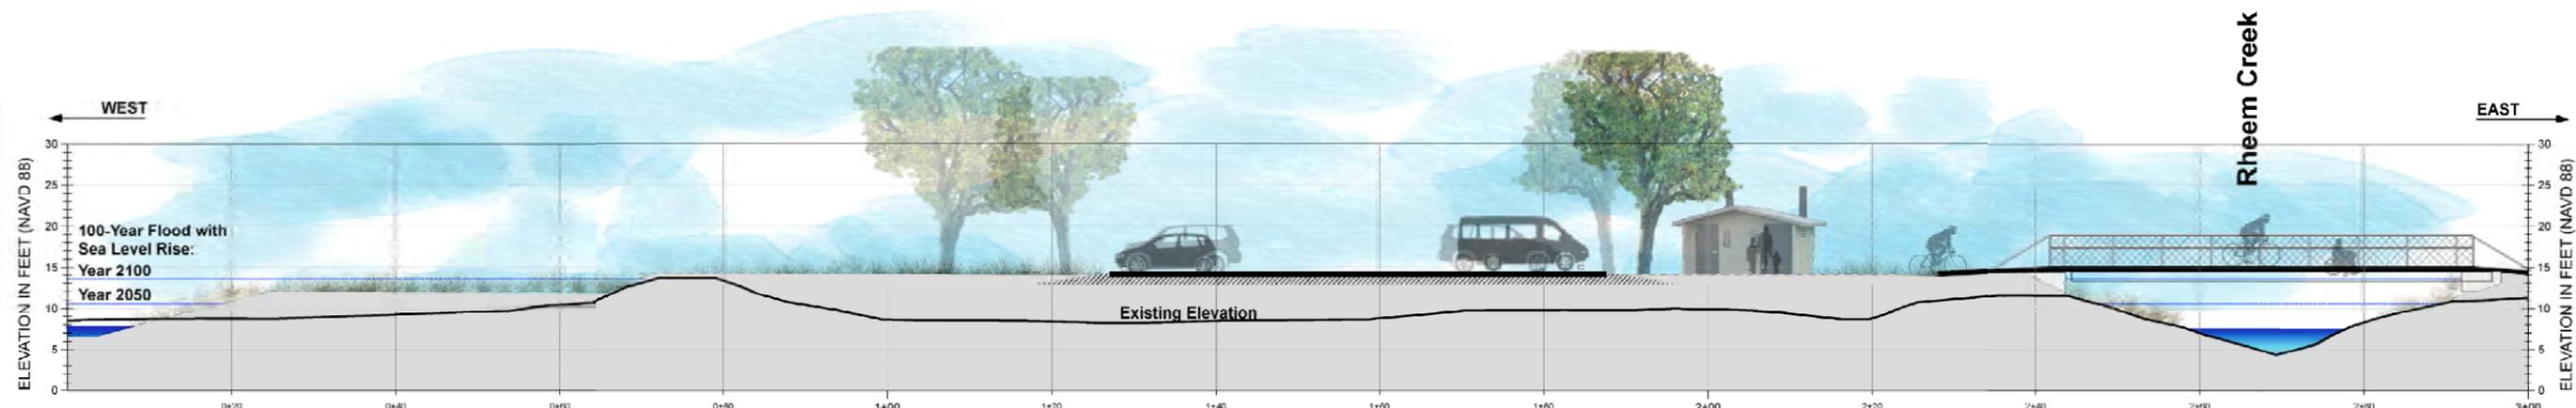


**SECTION A - GOODRICK AVENUE PARKING AREA**

Scale 0 10' 20' Note: Flood elevations shown are stillwater floods and a storm surge and wave runup could add 2 to 2.5 feet to that indicated.

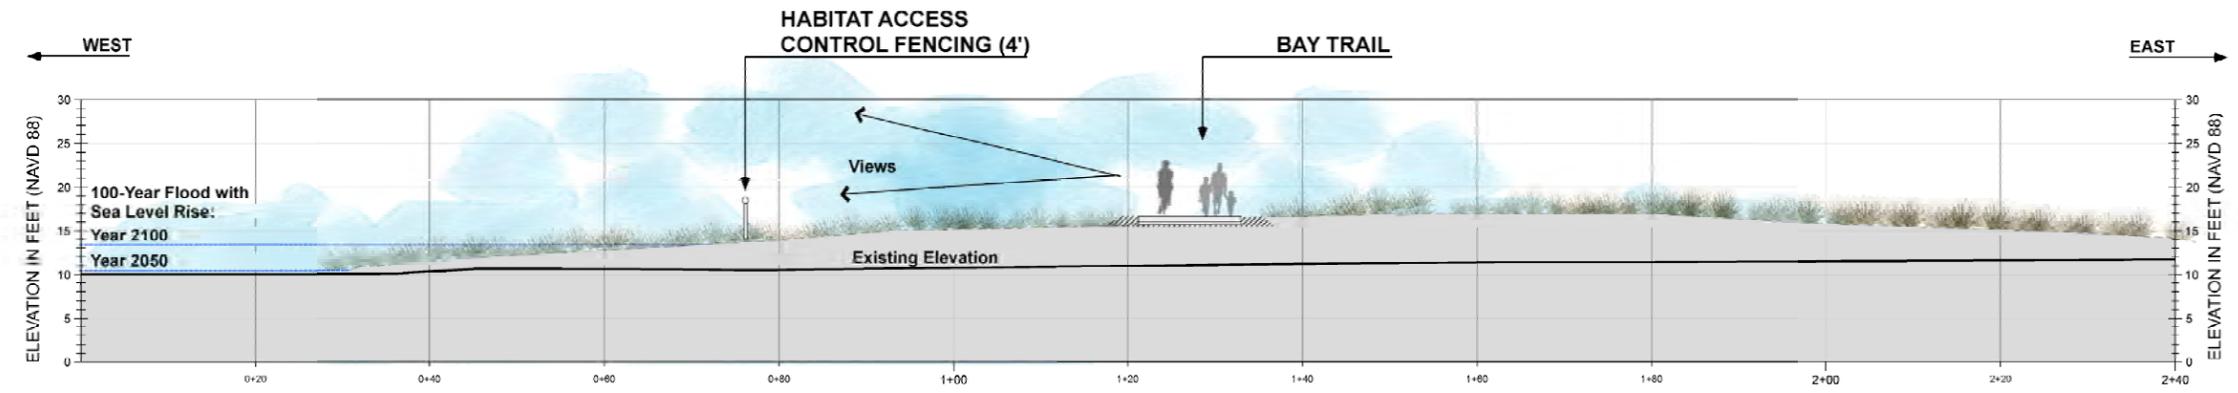


**SECTION B: BAY TRAIL**

Scale 0 10' 20' Note: Flood elevations shown are stillwater floods and a storm surge and wave runup could add 2 to 2.5 feet to that indicated.

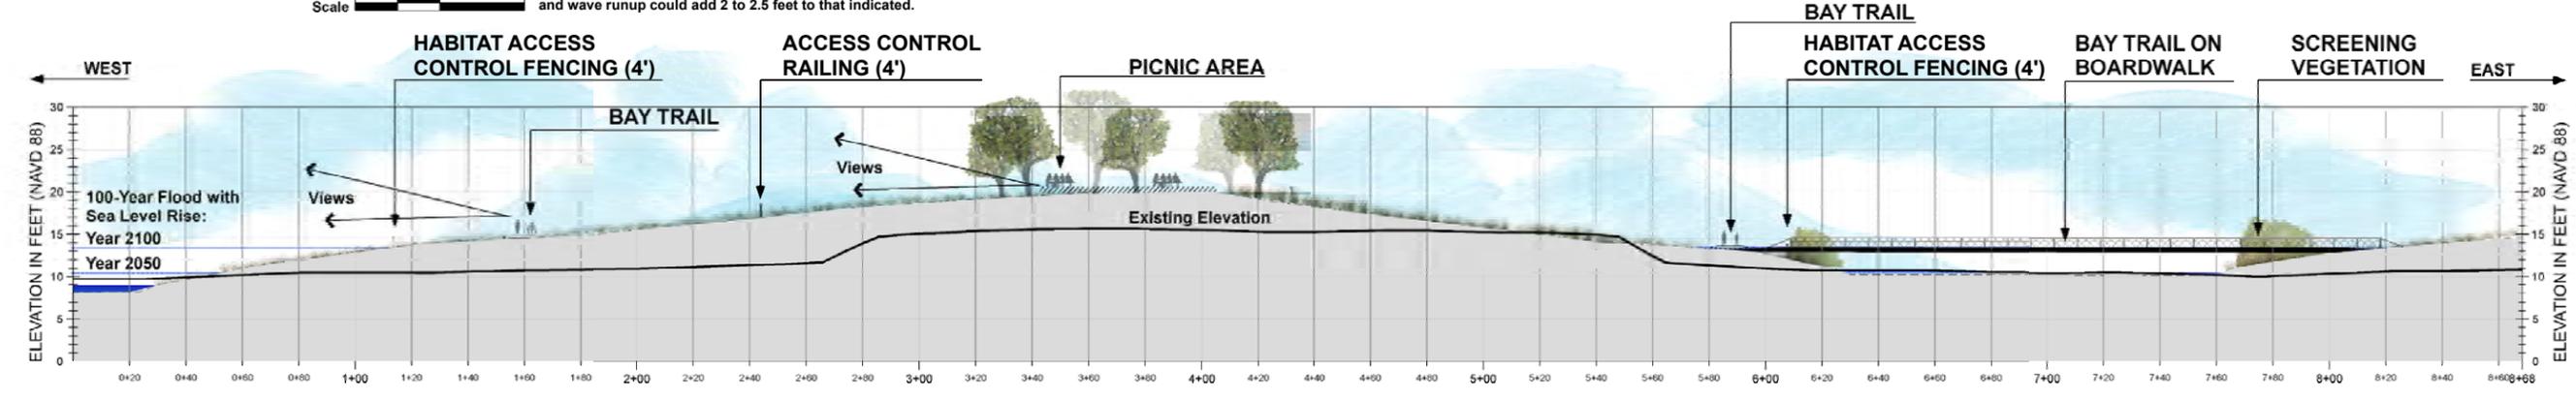


**SECTION C: BAY TRAIL AND PICNIC AREA**

Scale 0 40' 80' Note: Flood elevations shown are stillwater floods and a storm surge and wave runup could add 2 to 2.5 feet to that indicated.

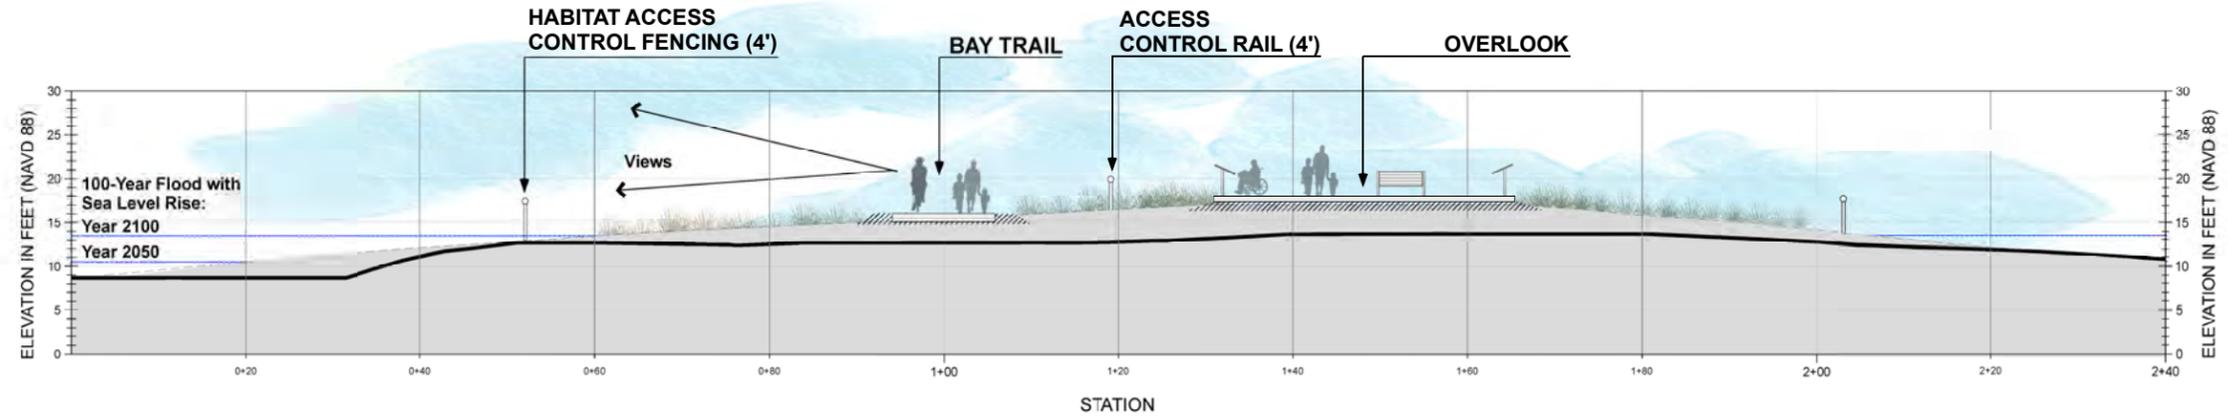


**SECTION D: BAY TRAIL AND BREUNER MARSH OVERLOOK**

Scale 0 10' 20' Note: Flood elevations shown are stillwater floods and a storm surge and wave runup could add 2 to 2.5 feet to that indicated.

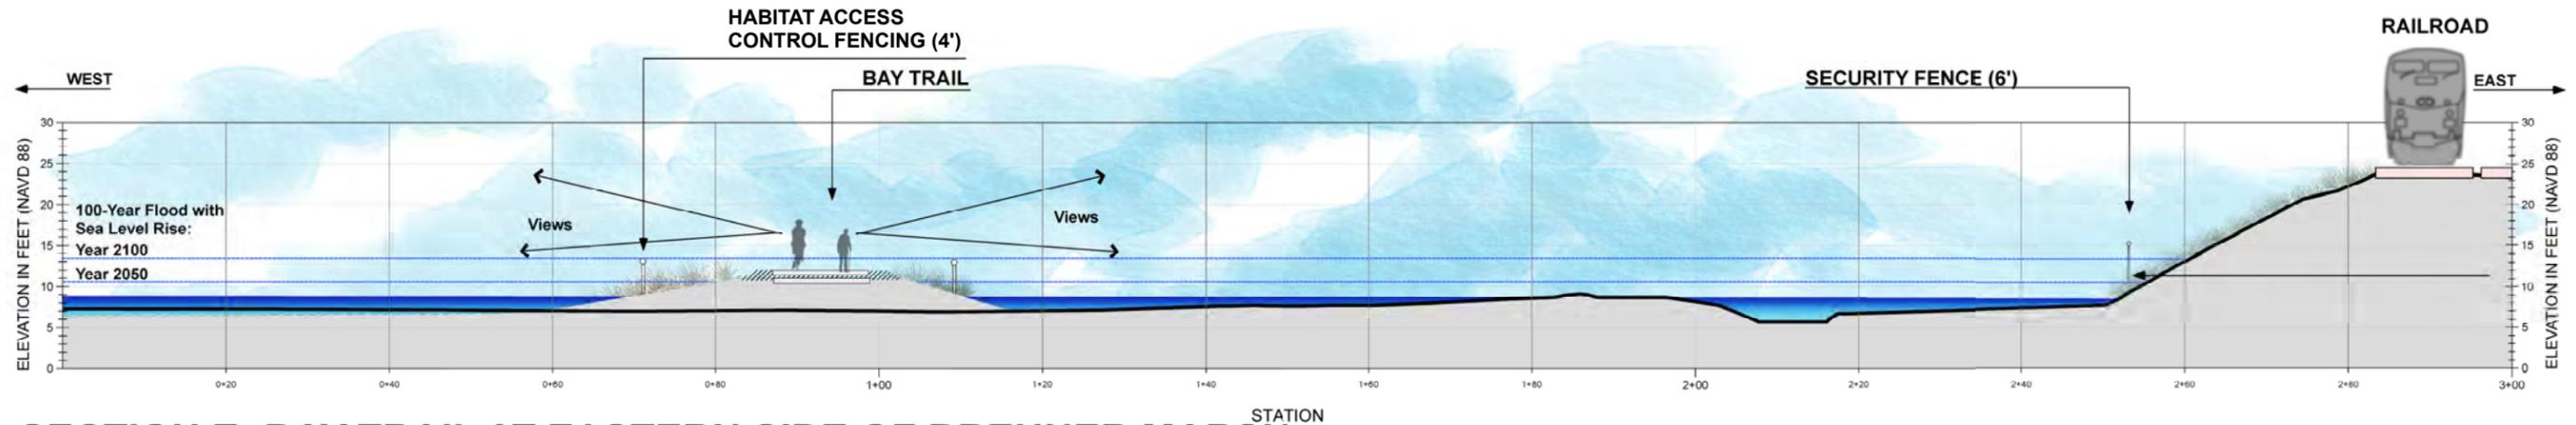

**SECTION E: BAY TRAIL AT EASTERN SIDE OF BREUNER MARSH**

Scale 0 10' 20' Note: Flood elevations shown are stillwater floods and a storm surge and wave runup could add 2 to 2.5 feet to that indicated.

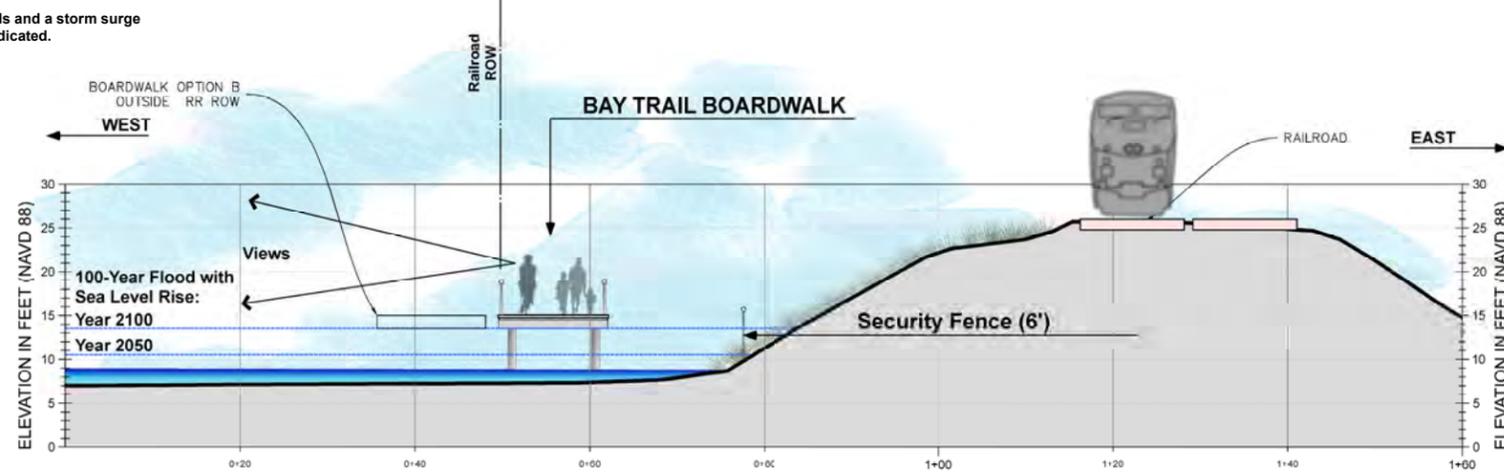

**SECTION F: BAY TRAIL BOARDWALK AT GIANT MARSH**

Scale 0 10' 20' Note: Flood elevations shown are stillwater floods and a storm surge and wave runup could add 2 to 2.5 feet to that indicated.

