

Exhibit A – Public Access Area

BCDC Permit No. 2022.004.00

777 Airport Boulevard, Burlingame, San Mateo County

Property Line



100' Shoreline Band



Mean High Water



Total Public Access Area



Total Dedicated Public Access

City-owned Public Access

Other Required Public Access



Airport Boulevard Plaza,
Linear Plaza


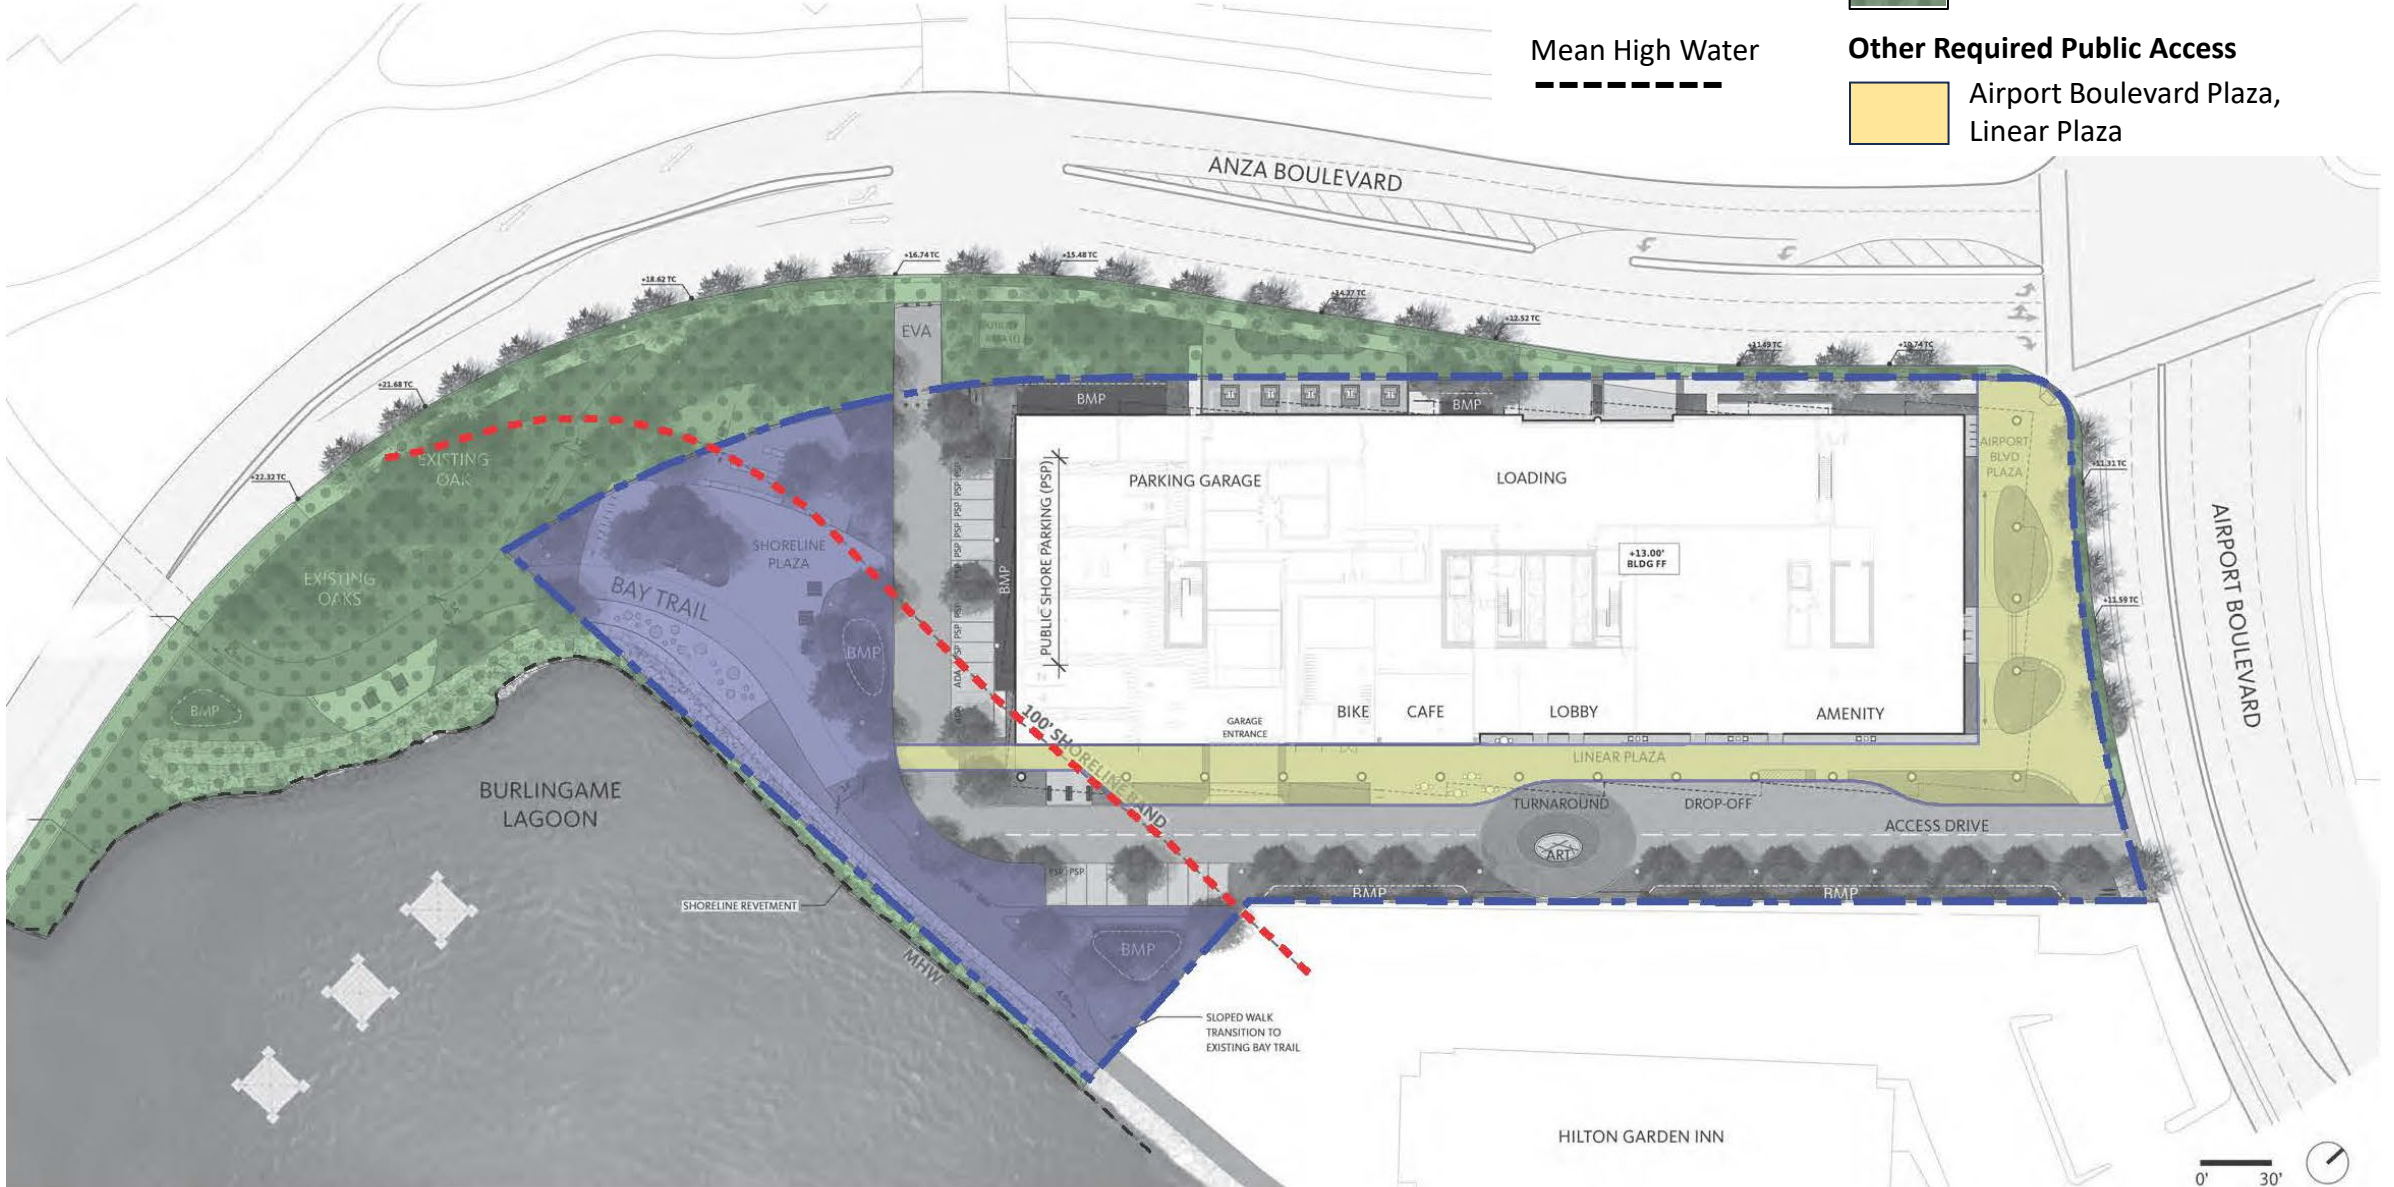


Exhibit B – Public Access Materials and Amenities

BCDC Permit No. 2022.004.00

777 Airport Boulevard, Burlingame, San Mateo County

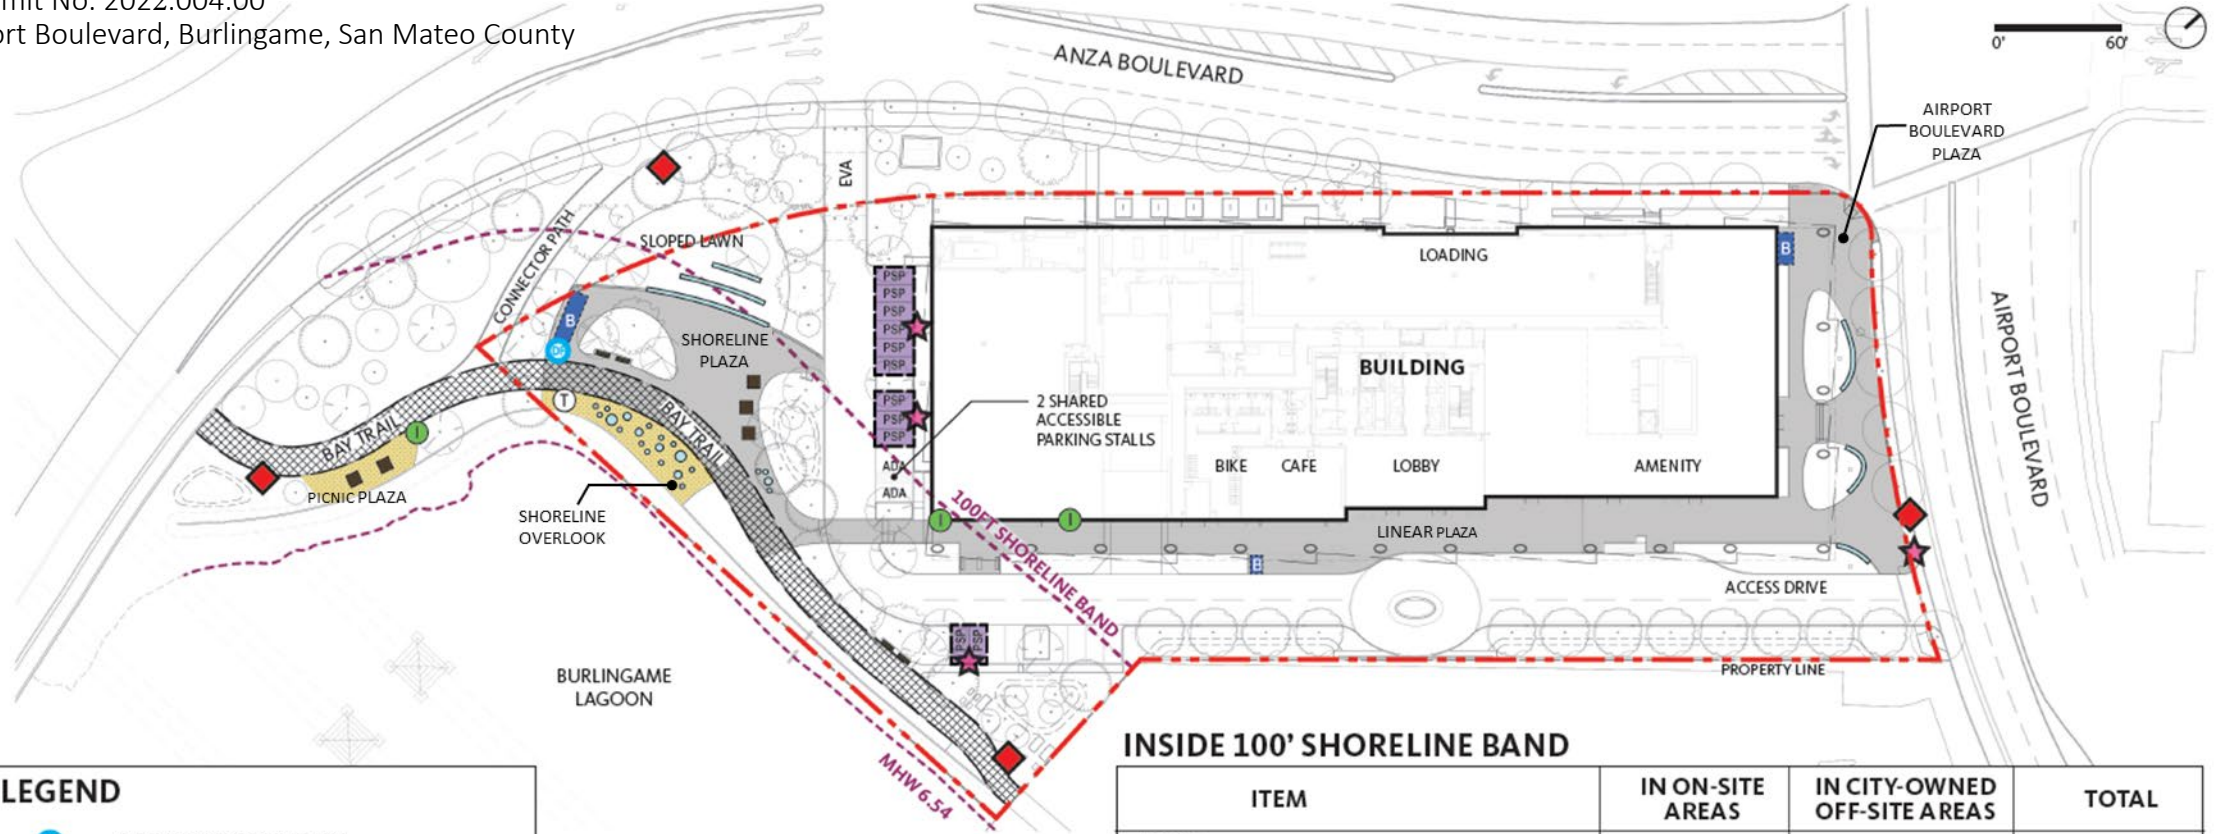

LEGEND	
	DRINKING FOUNTAIN
	PUBLIC BINOCULARS
	INTERPRETIVE SIGNAGE
	BAY TRAIL SIGN
	PUBLIC SHORE PARKING SIGN
	PUBLIC SHORE PARKING (11 SPACES)

INSIDE 100' SHORELINE BAND

ITEM	IN ON-SITE AREAS	IN CITY-OWNED OFF-SITE AREAS	TOTAL
BAY TRAIL	320 LF	155 LF	475 LF
ENHANCED PLAZA PAVING (CONCRETE UNIT PAVERS)	8,000 SF	25 SF	8,025 SF
DECOMPOSED GRANITE AREAS	1,200 SF	900 SF	2,100 SF
PICNIC TABLES	3	2	5 TABLES
WOOD BENCHES	4	-	4 BENCHES
CONCRETE SEATING	100 LF	-	100 LF
BIKE RACKS	7	-	7 RACKS